

Notes:
 Do not scale dimensions from this drawing.
 Dimensions marked with an asterisk * are open site dimensions to be confirmed on site.
 All given dimensions are to be checked on site when setting out and any discrepancy reported immediately.

LEGEND:
 - - - - Grip 1-3 proposal footprint
 - - - - 3 meter radius from OLE station
 - - - - Existing buildings demolished

Rev	Date	Notes	By	Chkd
1	01/02/17	Preliminary Issue	rm	ss

Project:
Stanford-Le-Hope Transport Package

Client:
Morgan Sindall Construction and Infrastructure

Drawing title:
Proposed Floor Plan

Doc Ref no: SLH-BPR-Z00-00-M2-A-141-S3-P1
 Rev: 1

Date: 11/07/16
 Scale: 1:100@A1

Drawn by: slj
 Checked by: ss

File Ref: 13015-04-d01
 Drawing no: 13015-04-141-S3-P1

bpr architects
 The Boatouse, Embankment
 Putney, London, SW15 1LB
 t +44(0)20 8785 9983
 f +44(0)20 8780 1507
 e info@bprarchitects.com
 www.bprarchitects.com

1 Proposed Station Plan - Ground Floor Level
 Scale: 1:100



View of proposal looking south west

Notes:
 Do not scale dimensions from this drawing.
 Dimensions marked with an asterisk thus * are open site dimensions to be confirmed on site.
 All given dimensions are to be checked on site when setting out and any discrepancy reported immediately.

P1	16/01/16	Preliminary Issue	rmm	ss
Rev	Date	Notes	By	Chkd

Project:
**Stanford-Le-Hope
 Transport Package**

Client:
**Morgan Sindall Construction
 and Infrastructure**

Drawing title:
**Axonometric view
 looking Southwest**

Doc no: SLH- BPR-Z00-00-M2-A-143-S3-P1
 Rev:


Date: 17/01/17
 Scale: As shown @ A3

Drawn by: rmm
 Checked by: ss

File Ref: (internal use only) 13015-04d01
 Drawing no: 13015-04- 143-S3-P1

bpr architects

The Boathouse, Embankment
 Putney, London, SW15 1LB
 t +44(0)20 8785 9983
 f +44(0)20 8780 1507
 e info@bprarchitects.com
 www.bprarchitects.com

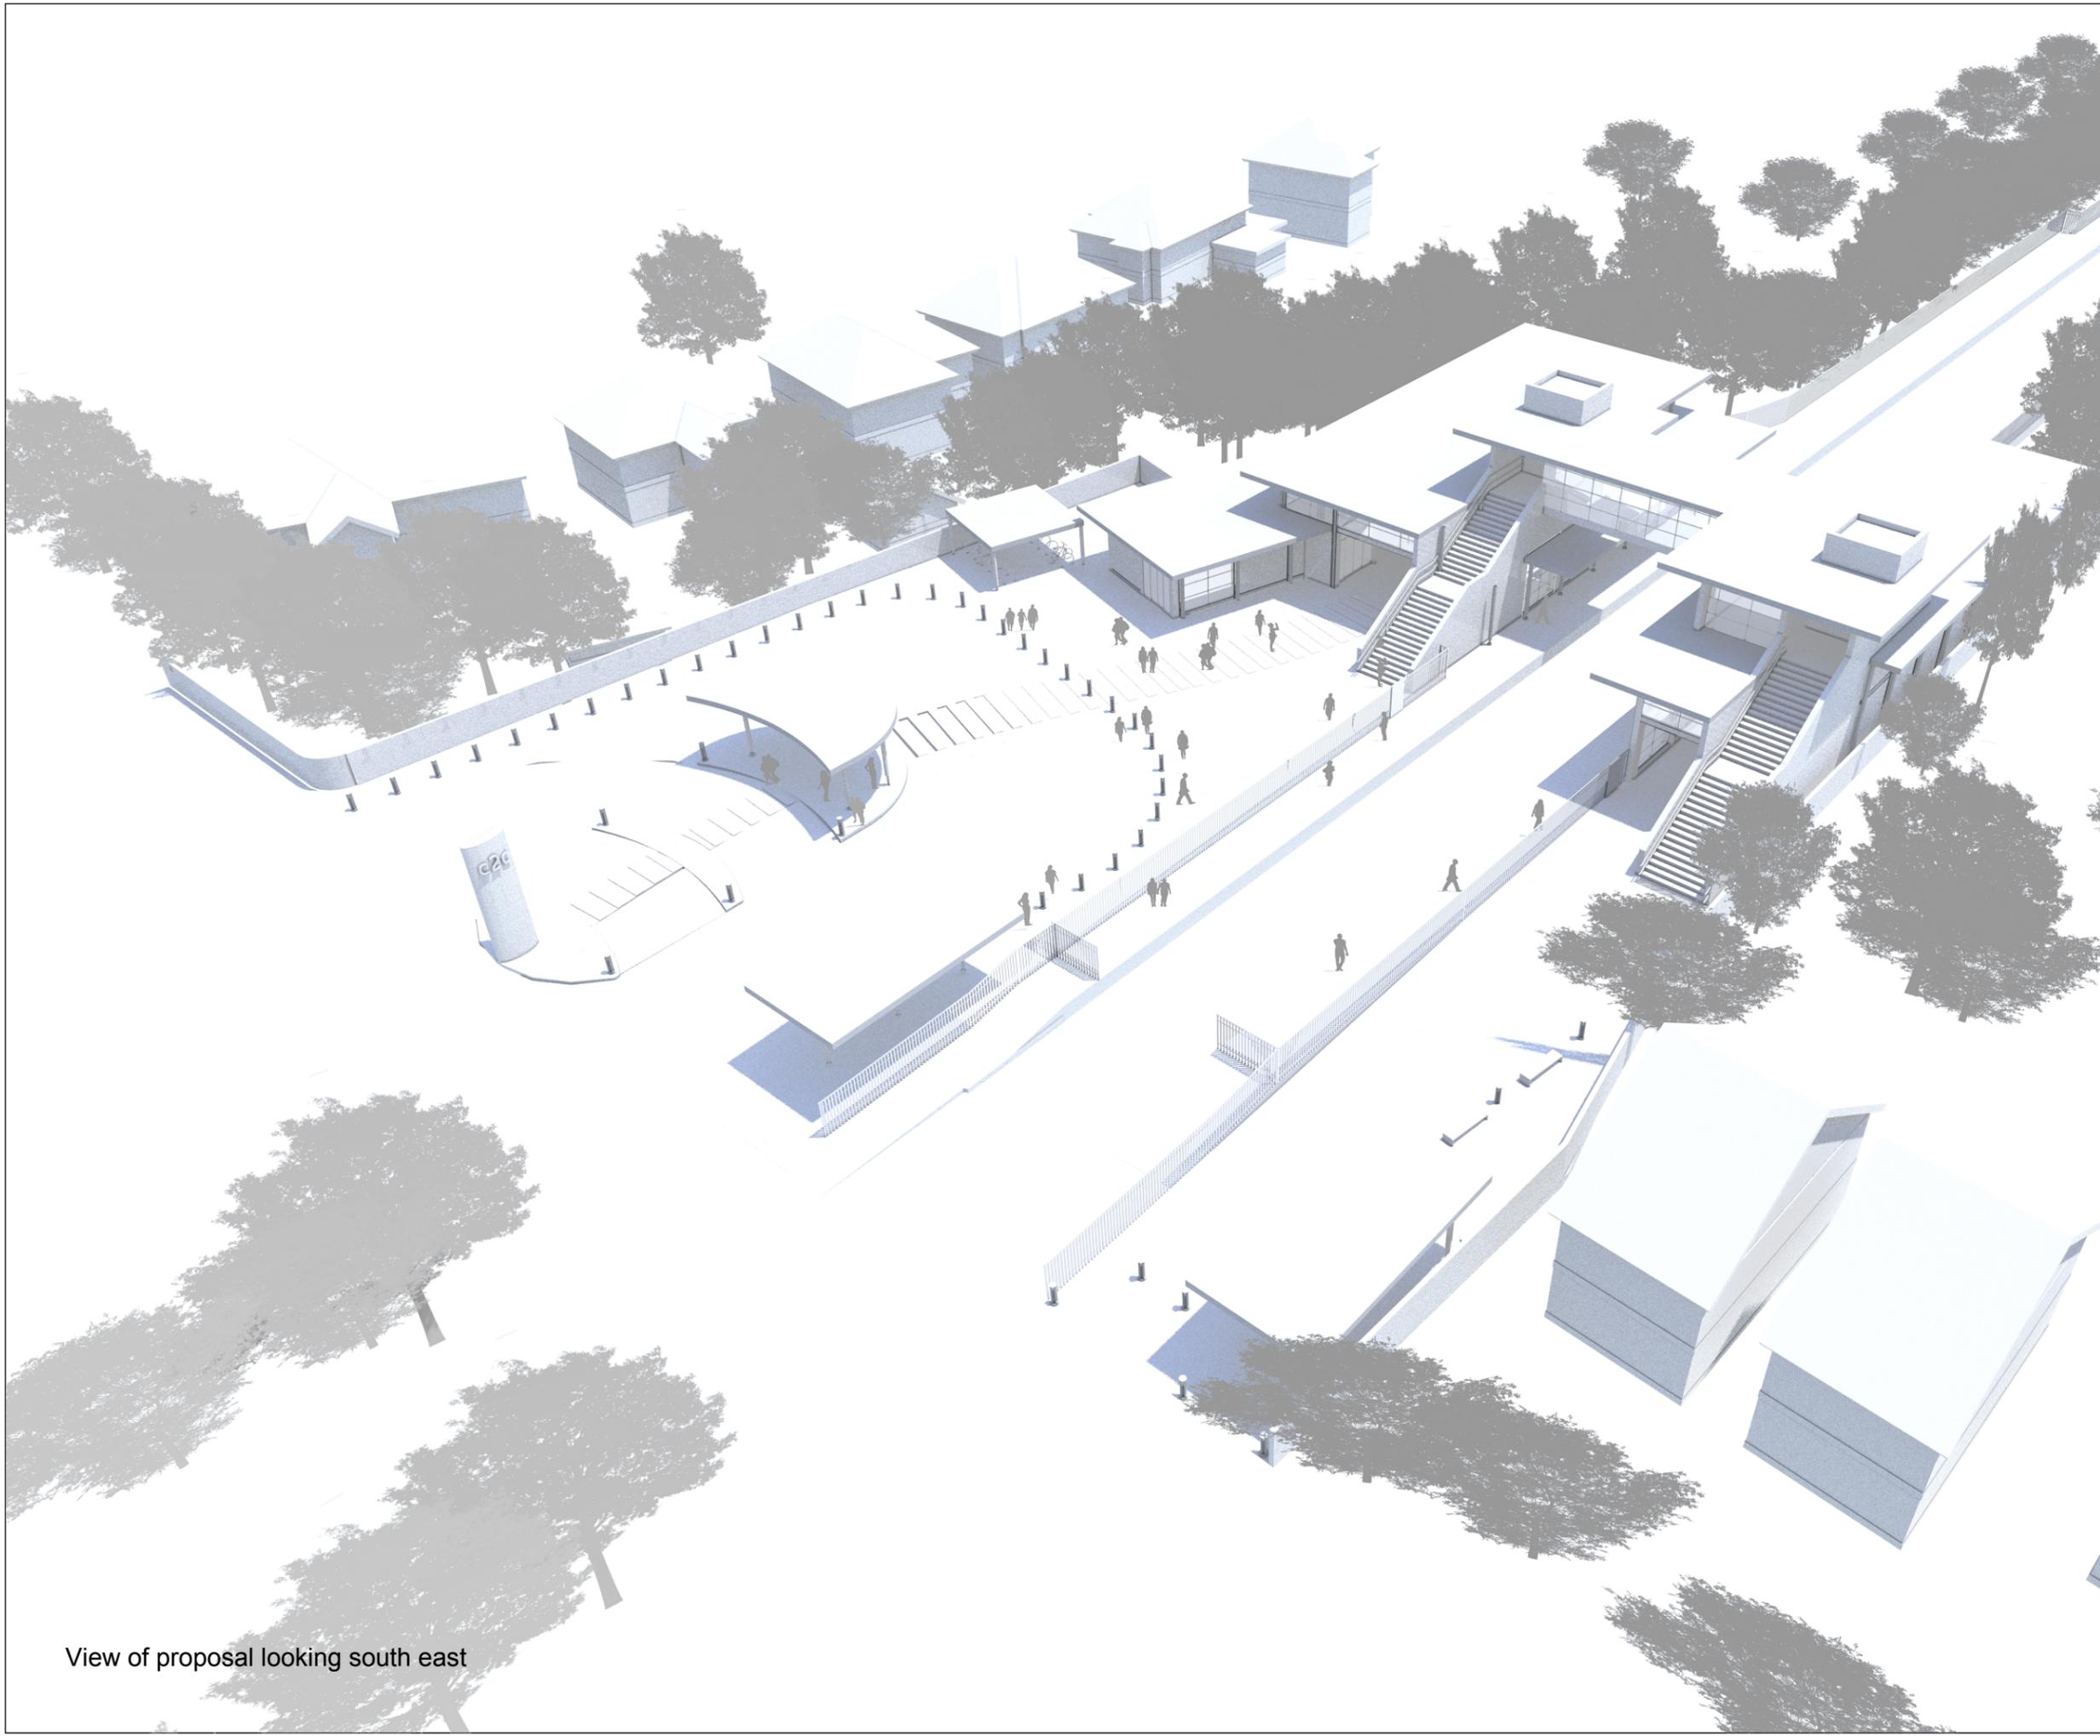

View of proposal looking south east

Notes:
 Do not scale dimensions from this drawing.
 Dimensions marked with an asterisk * are open site dimensions to be confirmed on site.
 All given dimensions are to be checked on site when setting out and any discrepancy reported immediately.

P1	01/02/17	Preliminary Issue	rmm	ss
Rev	Date	Notes	By	Chkd

Project:
**Stanford-Le-Hope
 Transport Package**

Client:
**Morgan Sindall Construction
 and Infrastructure**

Drawing title:
**Perspective view
 looking Southeast**

Doc no: SLH- BPR-Z00-00-M2-A-144-S3-P1
 Rev:

Date: 17/01/17
 Scale: As shown @ A3

Drawn by: rmm
 Checked by: SS

File Ref: (internal use only) 13015-04d01
 Drawing no: 13015-04- 144-S3-P1

bpr architects

The Boathouse, Embankment
 Putney, London, SW15 1LB
 t +44(0)20 8785 9983
 f +44(0)20 8780 1507
 e info@bprarchitects.com
 www.bprarchitects.com