



**Notes**  
 Any errors or omissions to be reported to the Architect immediately. The drawing and its contents are the property of the Architect and shall remain confidential. The drawing and its contents shall not be used for any other purpose without their consent. Challenging Planning and Building Regulation approvals does not remove a building owner's responsibilities under the Party Wall Act 1996 or the Rights of Light Act 1999. The drawing and its contents shall not be used for any other purpose without their consent. Challenging Planning and Building Regulation approvals does not remove a building owner's responsibilities under the Party Wall Act 1996 or the Rights of Light Act 1999. Proposals might require Party Wall Act notices or require a Right of Light Agreement.

Appendix 1

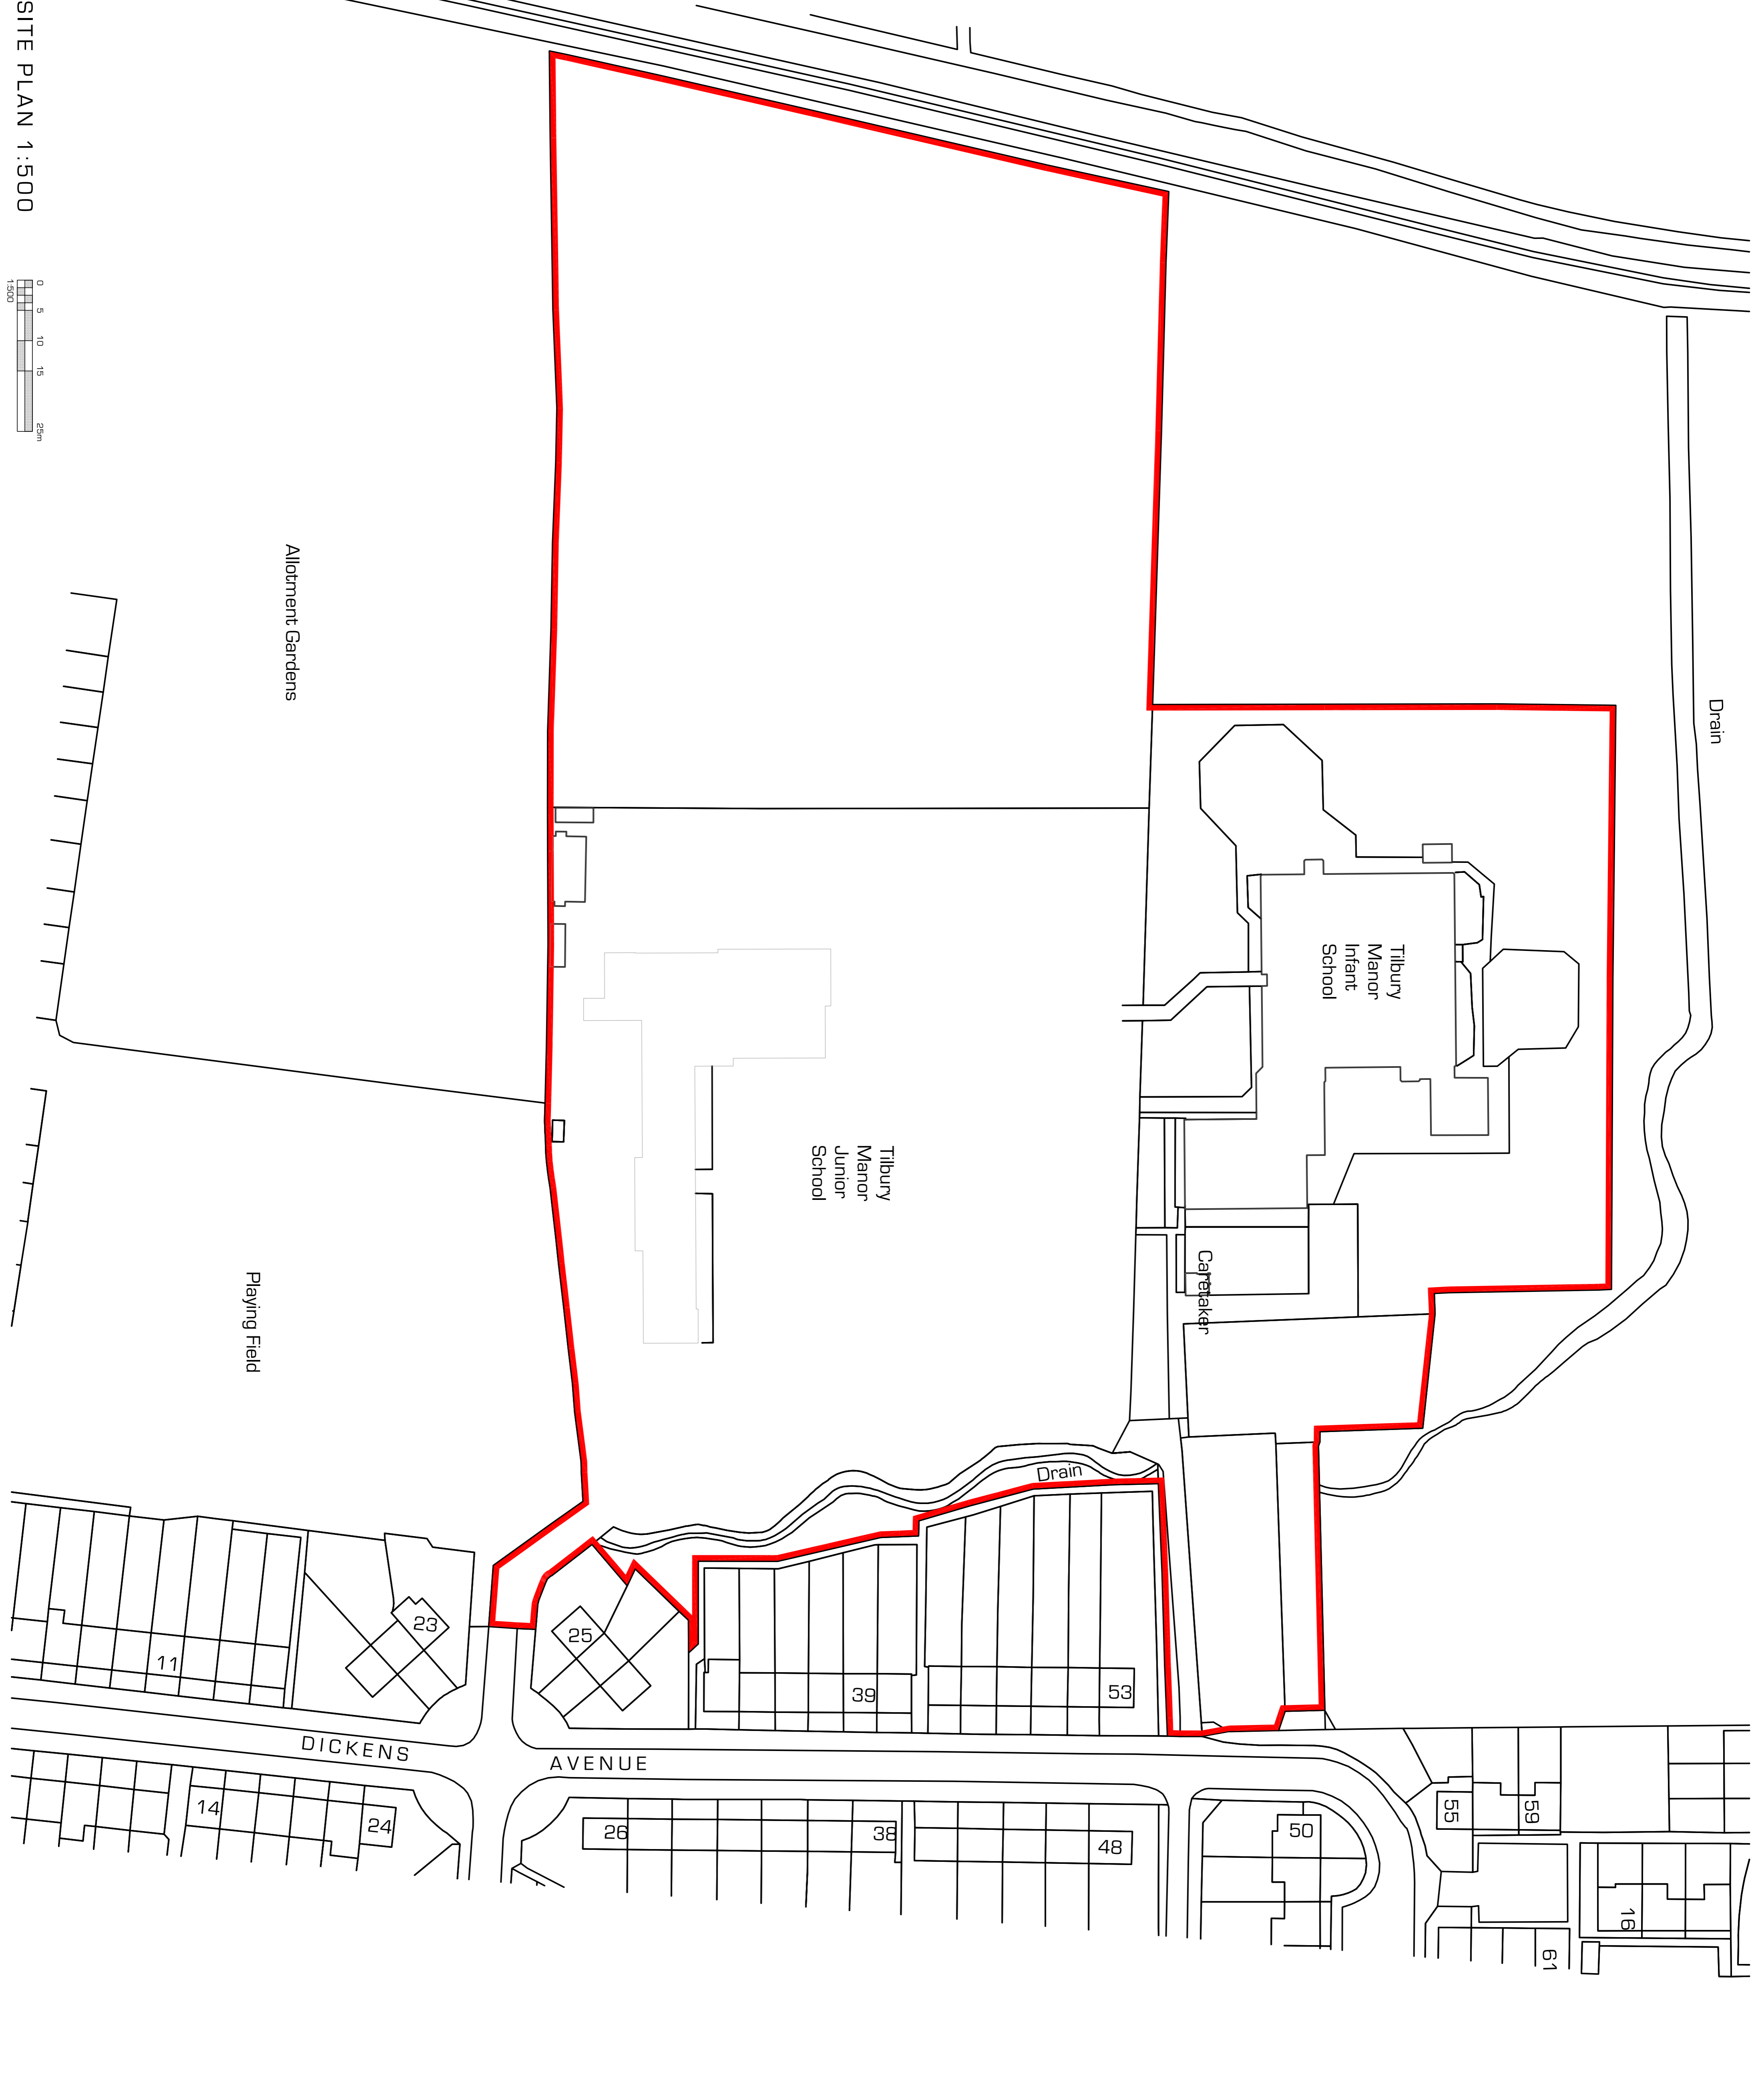

SITE PLAN 1:500

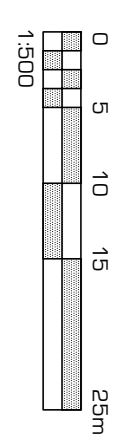

Rev.	date	drawn	approved

**HUGGINS BROMAGE FERGUSON LTD**  
 RIBA Chartered Practice

109 Orsett Road Grays Essex RM17 5HA  
 Grays Thurrock (01375) 374415  
 Fax No (01375) 391524  
 reception@hbfa-architects.co.uk  
 Web www.hbfa-architects.co.uk



Client THURROCK COUNCIL AND  
 TILBURY PIONEER ACADEMY  
 Project REFURBISHMENT AND IMPROVEMENTS, TILBURY  
 MANOR JUNIOR SCHOOL / TILBURY PIONEER  
 ACADEMY, 43 DICKENS AVE, TILBURY RM18 8JL  
 Subject SITE PLAN

Scale	Approved	Drawn
1:500 @ A1	GF	GF
Date	Date	Date
	MAR 2022	

Dwg No.	5620	01	rev'n
---------	------	----	-------

copyright reserved