




Notes

Revisions

PROJECT
THAMESIDE_COMPLEX
ORSETT_ROAD
GRAYS
ESSEX_RM17_BDX
TITLE
SECOND_FLOOR_PLAN

Drawn	AA	Date	MAR_2016	Scale	1:100@A1
Checked					

Drawing No.	2015/DRC/PLN/THAMES	Revision	
--------------------	---------------------	-----------------	--

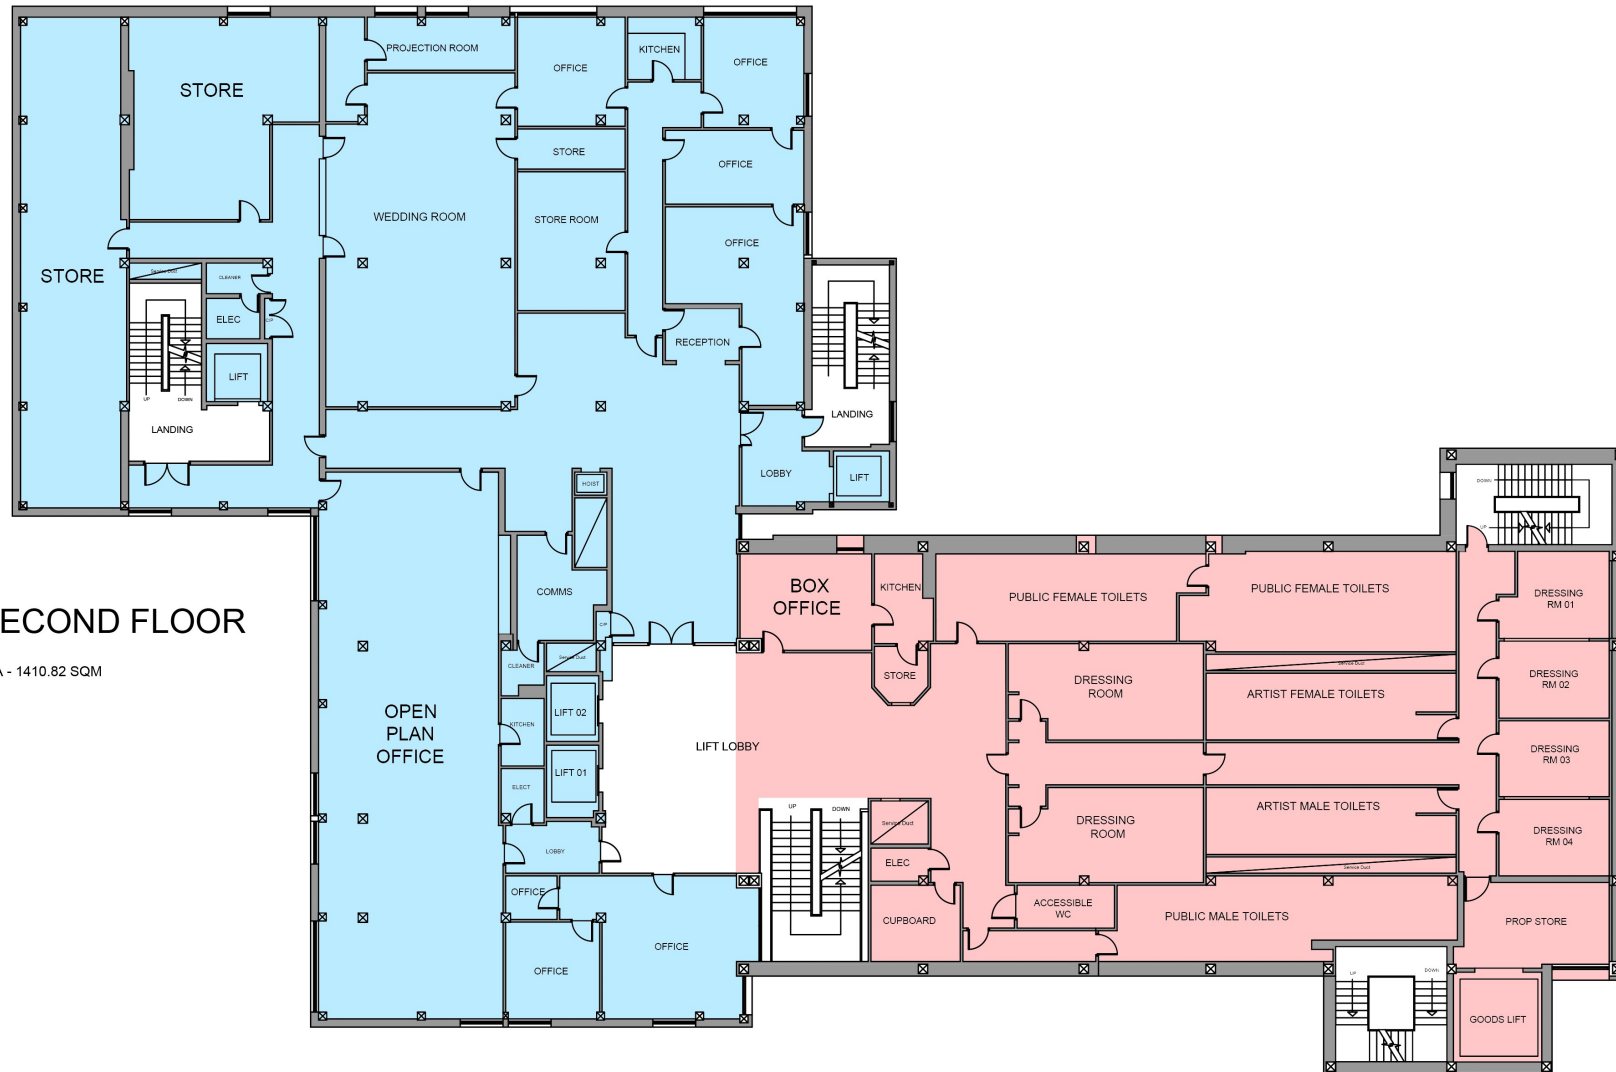

SECOND FLOOR

GIA - 1410.82 SQM