



LONDON GATEWAY **APPENDIX 7** **DRAFT & WITHOUT PREJUDICE**
THE MANORWAY CO-ORDINATED PROPOSALS - LOCATION OF CROSS SECTIONS


ROGER GRIFFITHS
ASSOCIATES
LANDSCAPE ARCHITECTS
GOLF COURSE ARCHITECTS

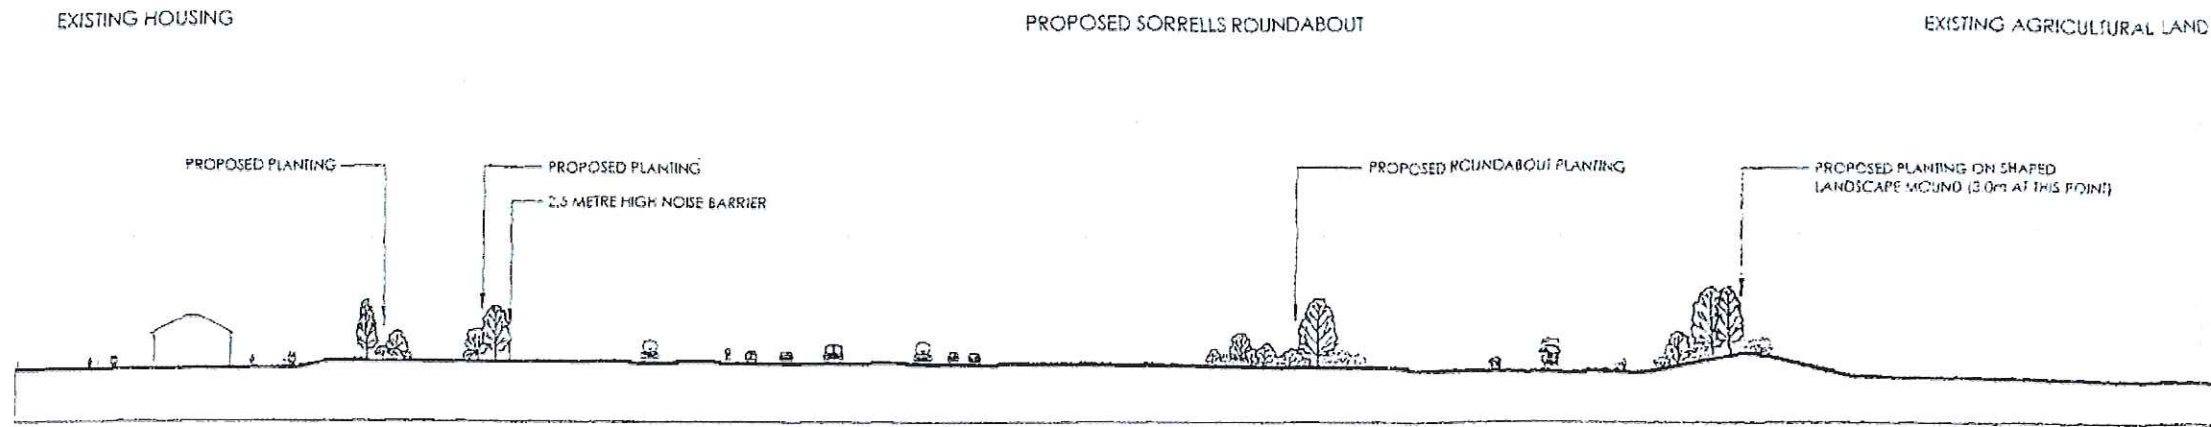


SECTION X - X

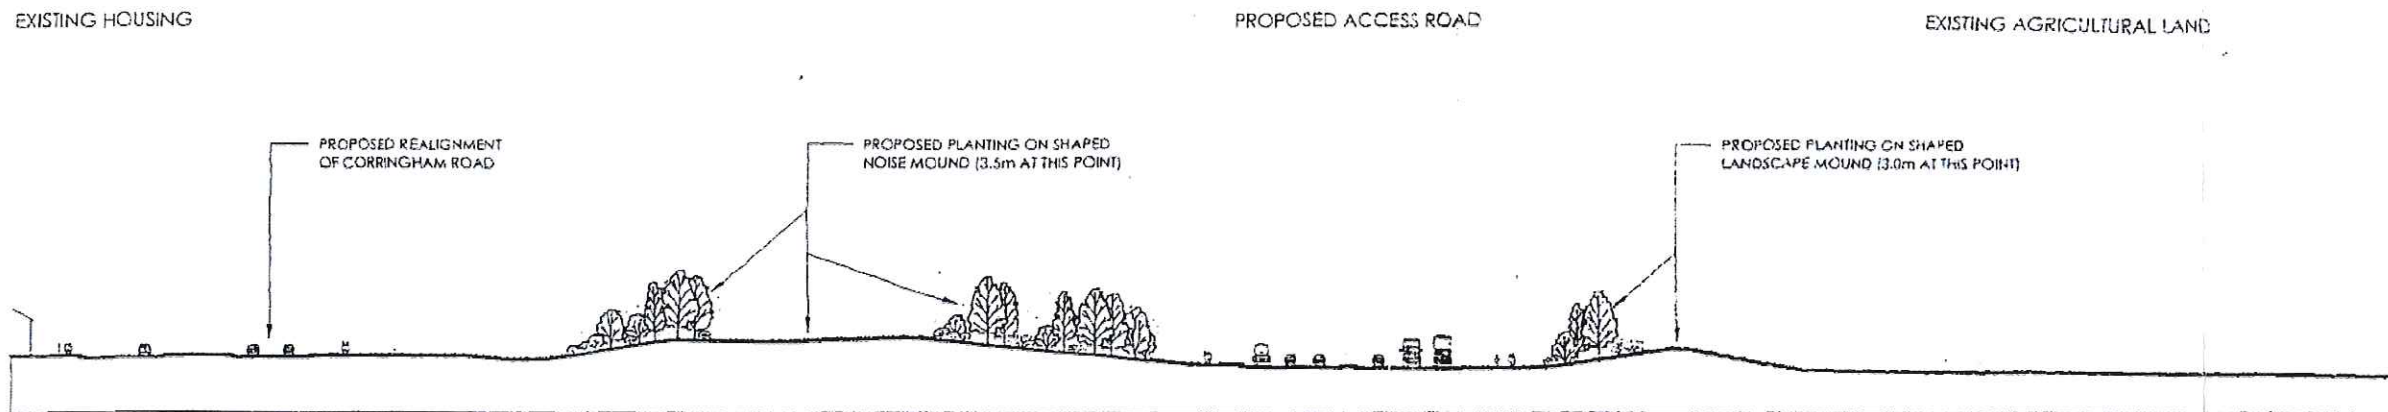

SECTION Y - Y

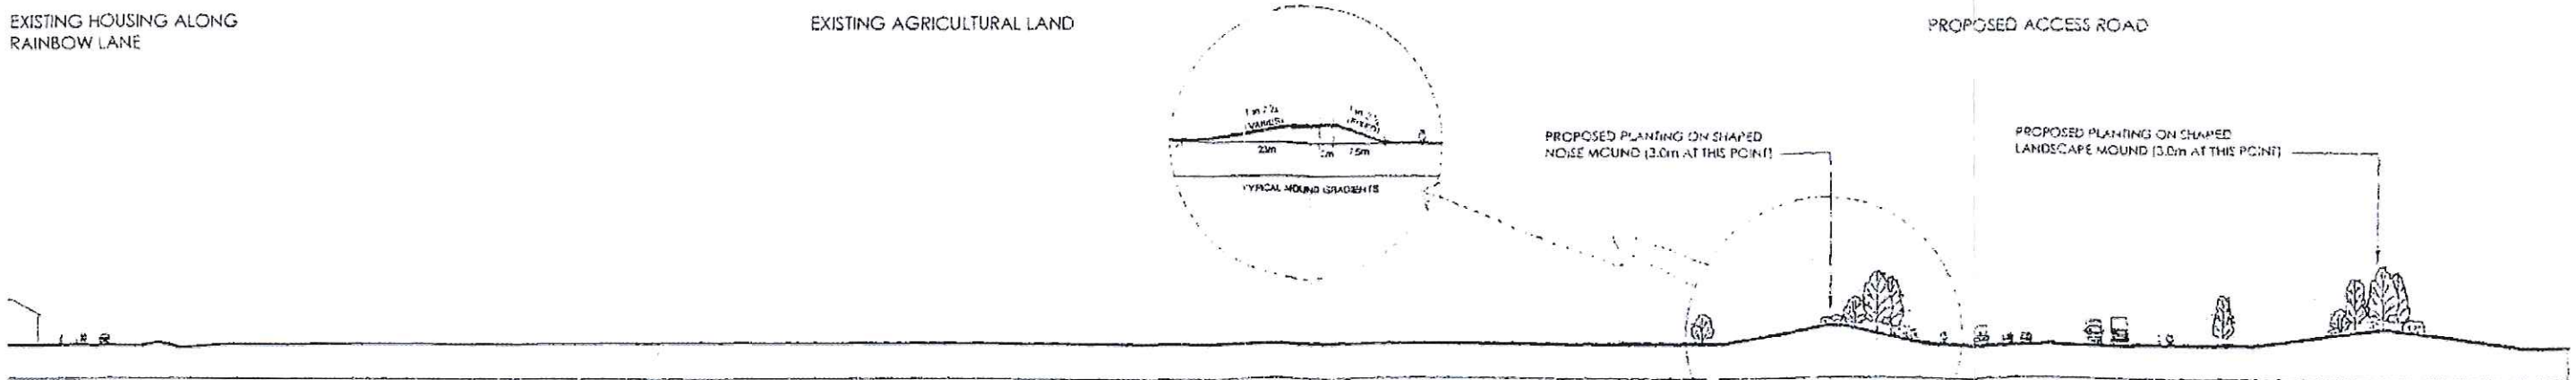


SECTION Z - Z

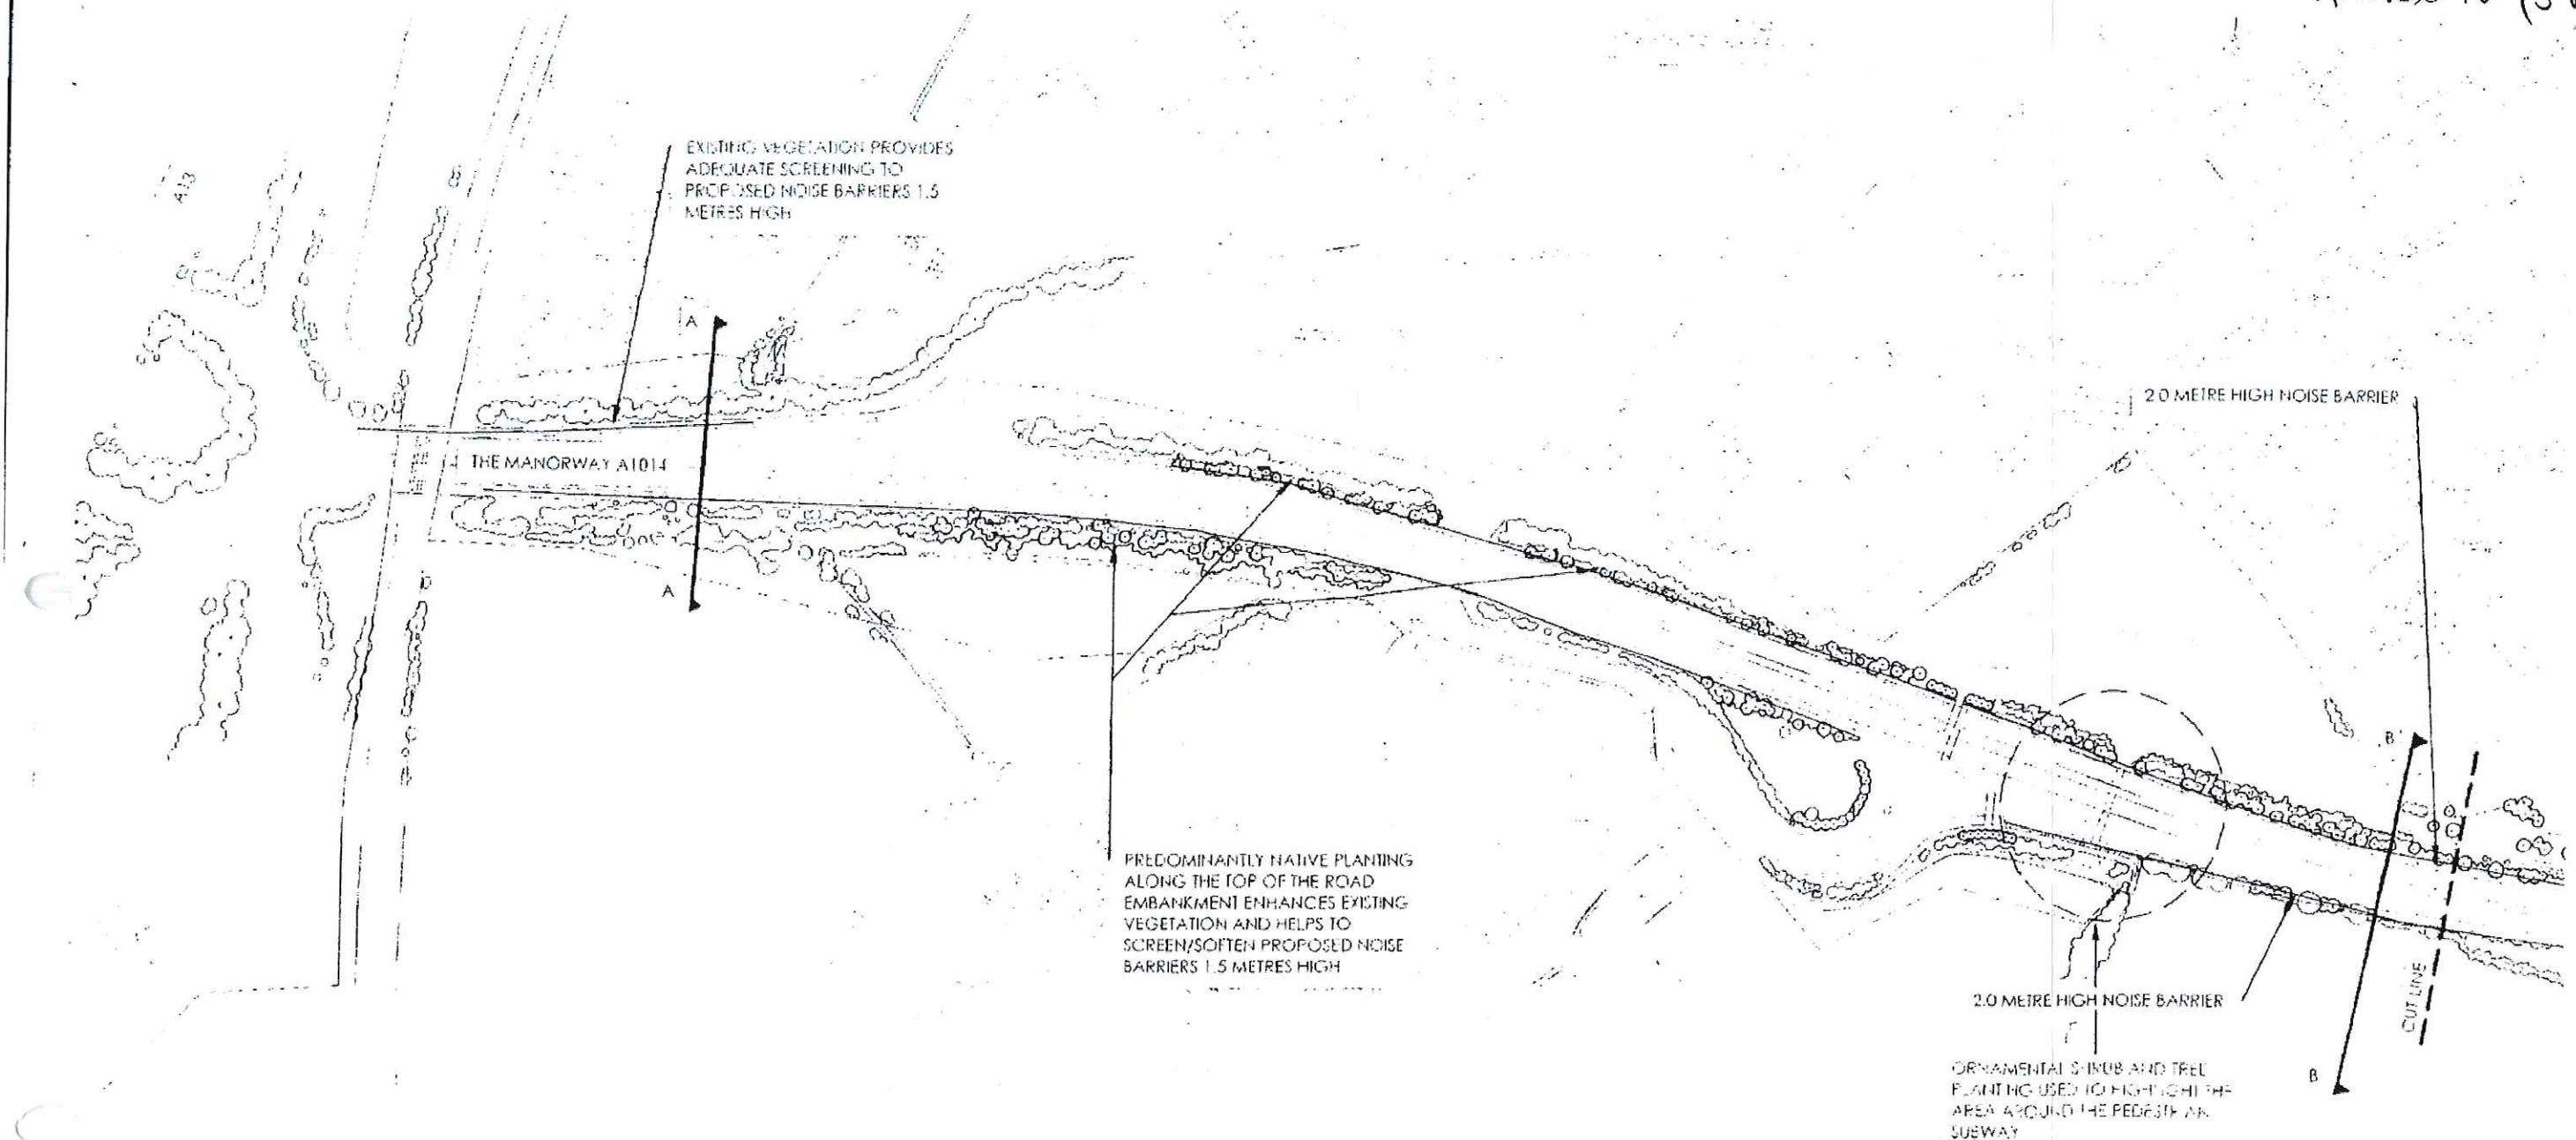

- KEY
- EXISTING VEGETATION
 - PROPOSED PLANTING

ALL PLANTING, MOUNDING AND NOISE BARRIER PROPOSALS SUBJECT TO DETAILED DESIGN TO TAKE ACCOUNT OF SERVICES CONSTRAINTS, HIGHWAY APPROVAL, SIGHTLINES AND GENERAL SAFETY REQUIREMENTS.



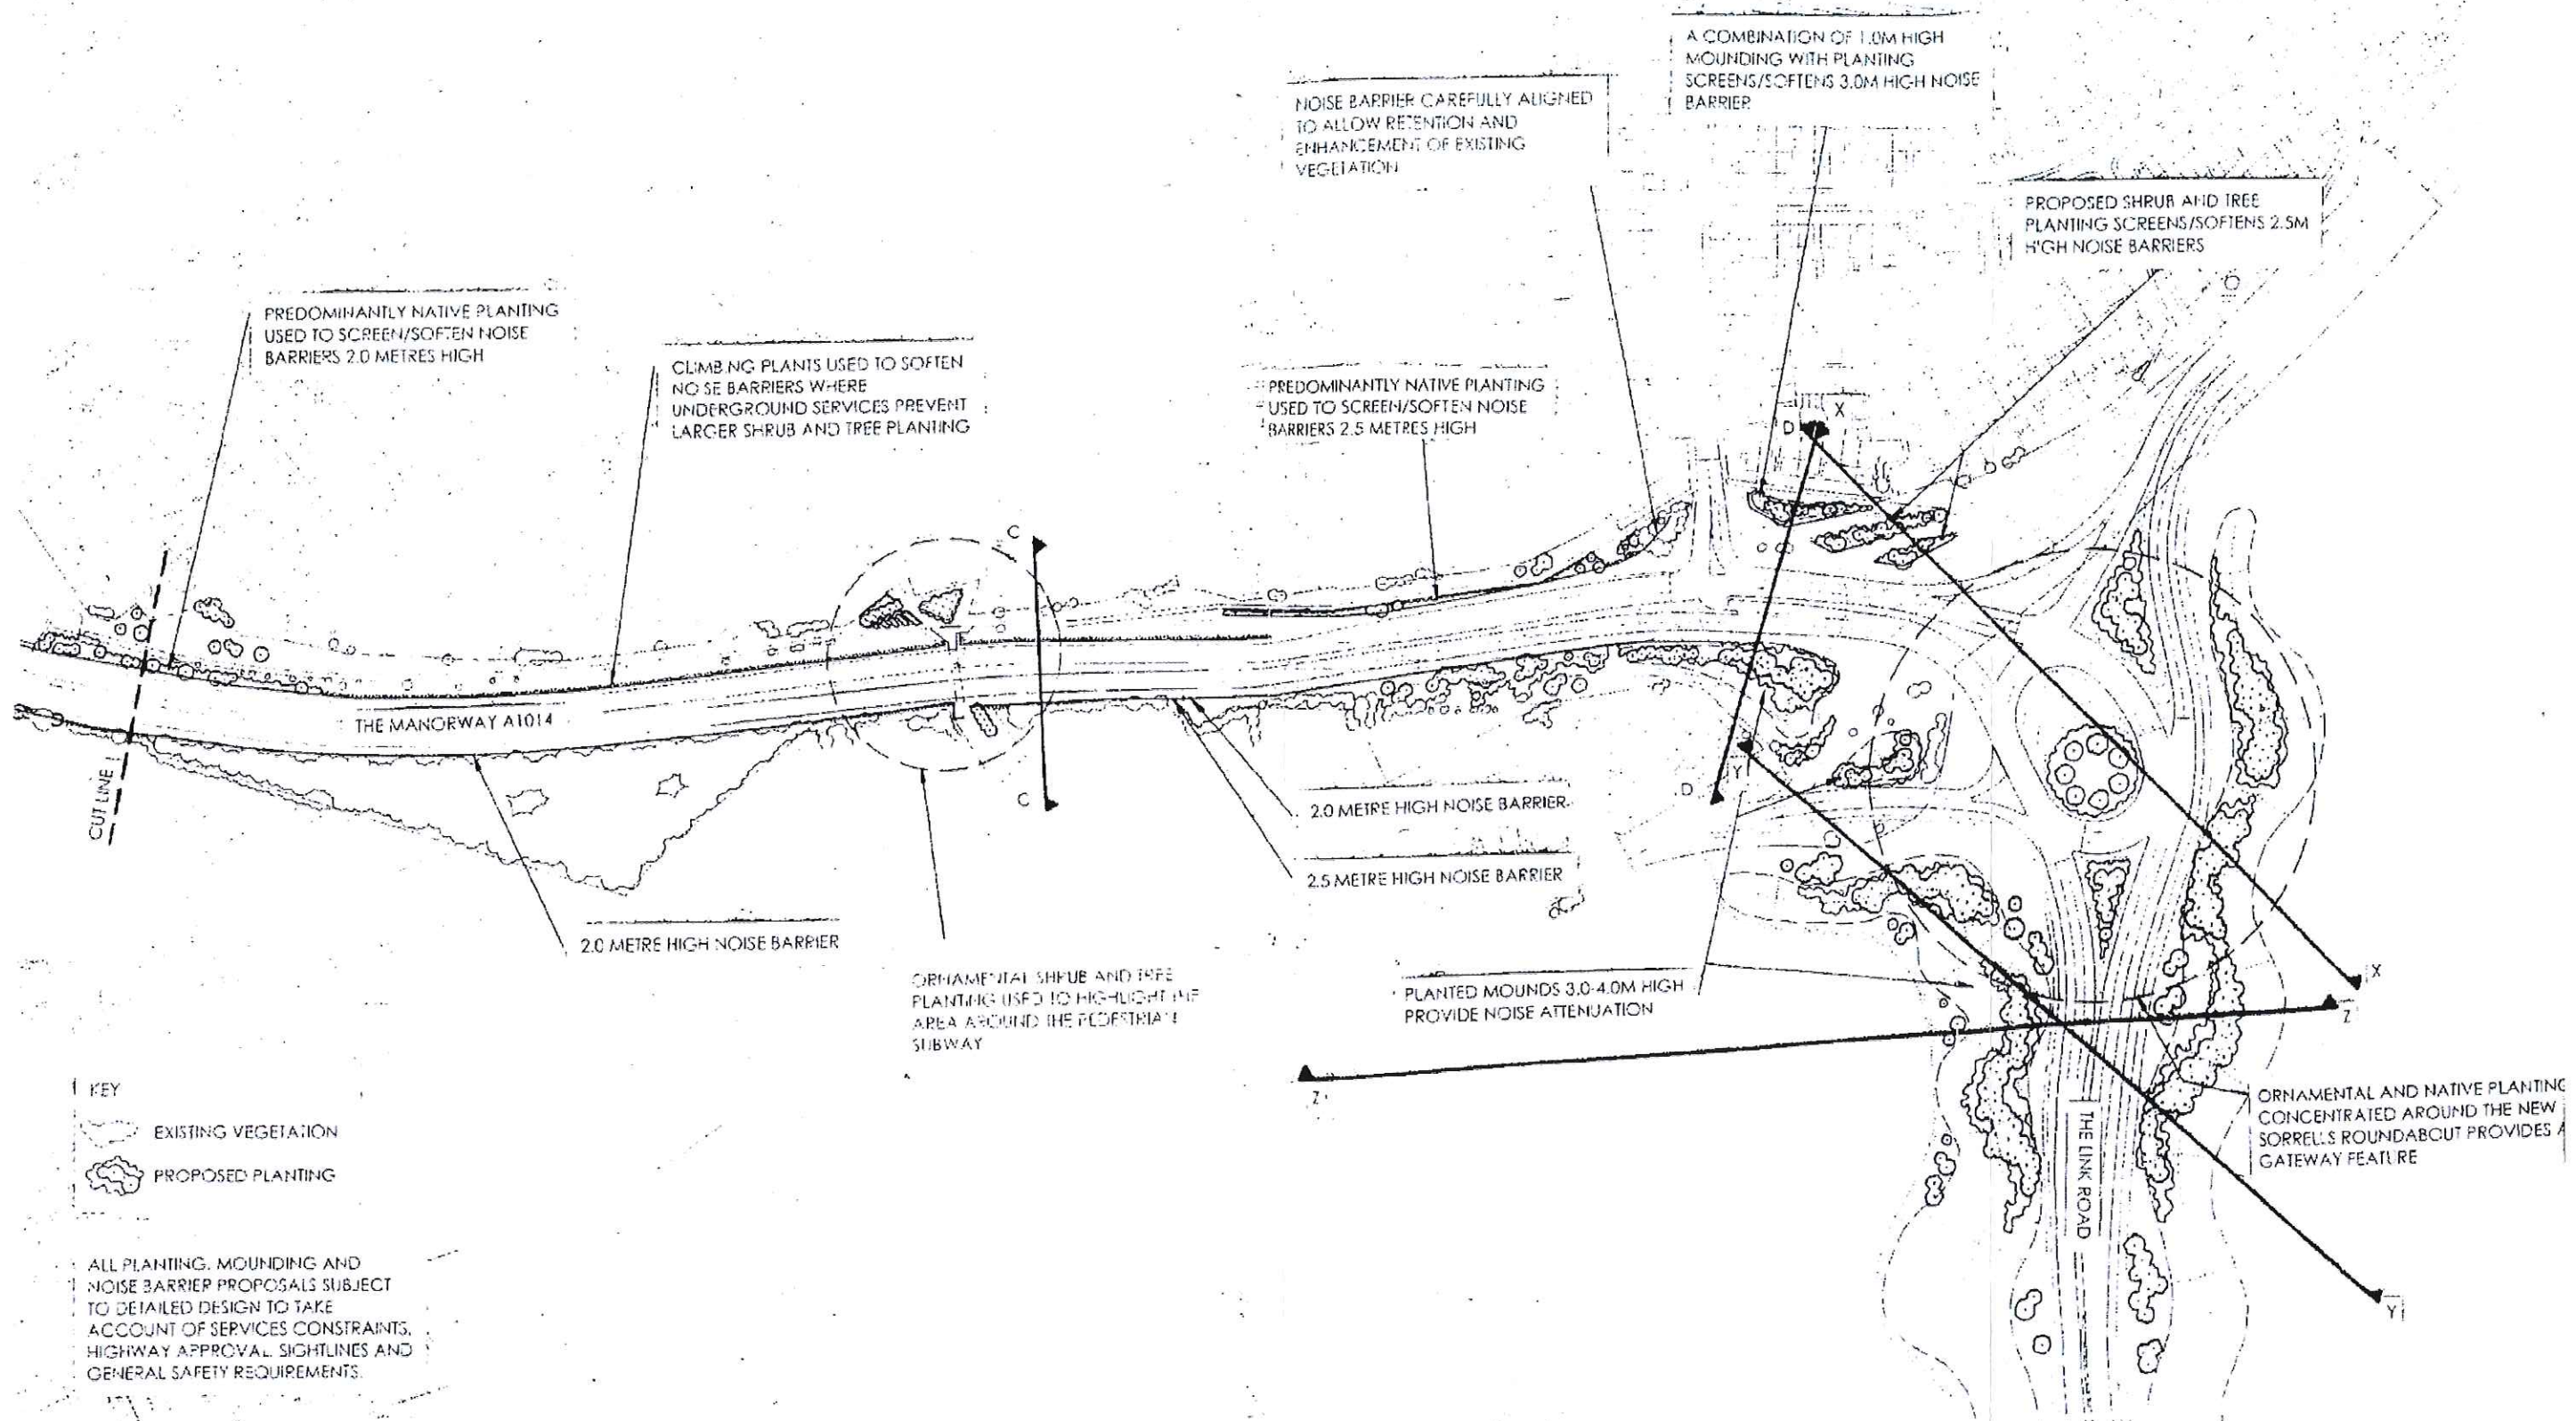

KEY

- EXISTING VEGETATION
- PROPOSED PLANTING

ALL PLANTING, MOUNDING AND NOISE BARRIER PROPOSALS SUBJECT TO DETAILED DESIGN TO TAKE ACCOUNT OF SERVICES CONSTRAINTS, HIGHWAY APPROVAL, SIGHTLINES AND GENERAL SAFETY REQUIREMENTS.

