

PROPOSED REALIGNED BUILDING FRONTAGE

PROPOSED CROWN ROAD REALIGNMENT

GRAYS STATION SECONDARY CONCOURSE BUILDING

EXISTING TRACK LINE


EXISTING PLATFORM

GRAYS STATION MAIN CONCOURSE BUILDING

PROPOSED REALIGNED BUILDING FRONTAGE

AREA TO BE DEMOLISHED

INDICATIVE ROAD ALIGNMENT, TO BE DESIGN BY OTHERS.

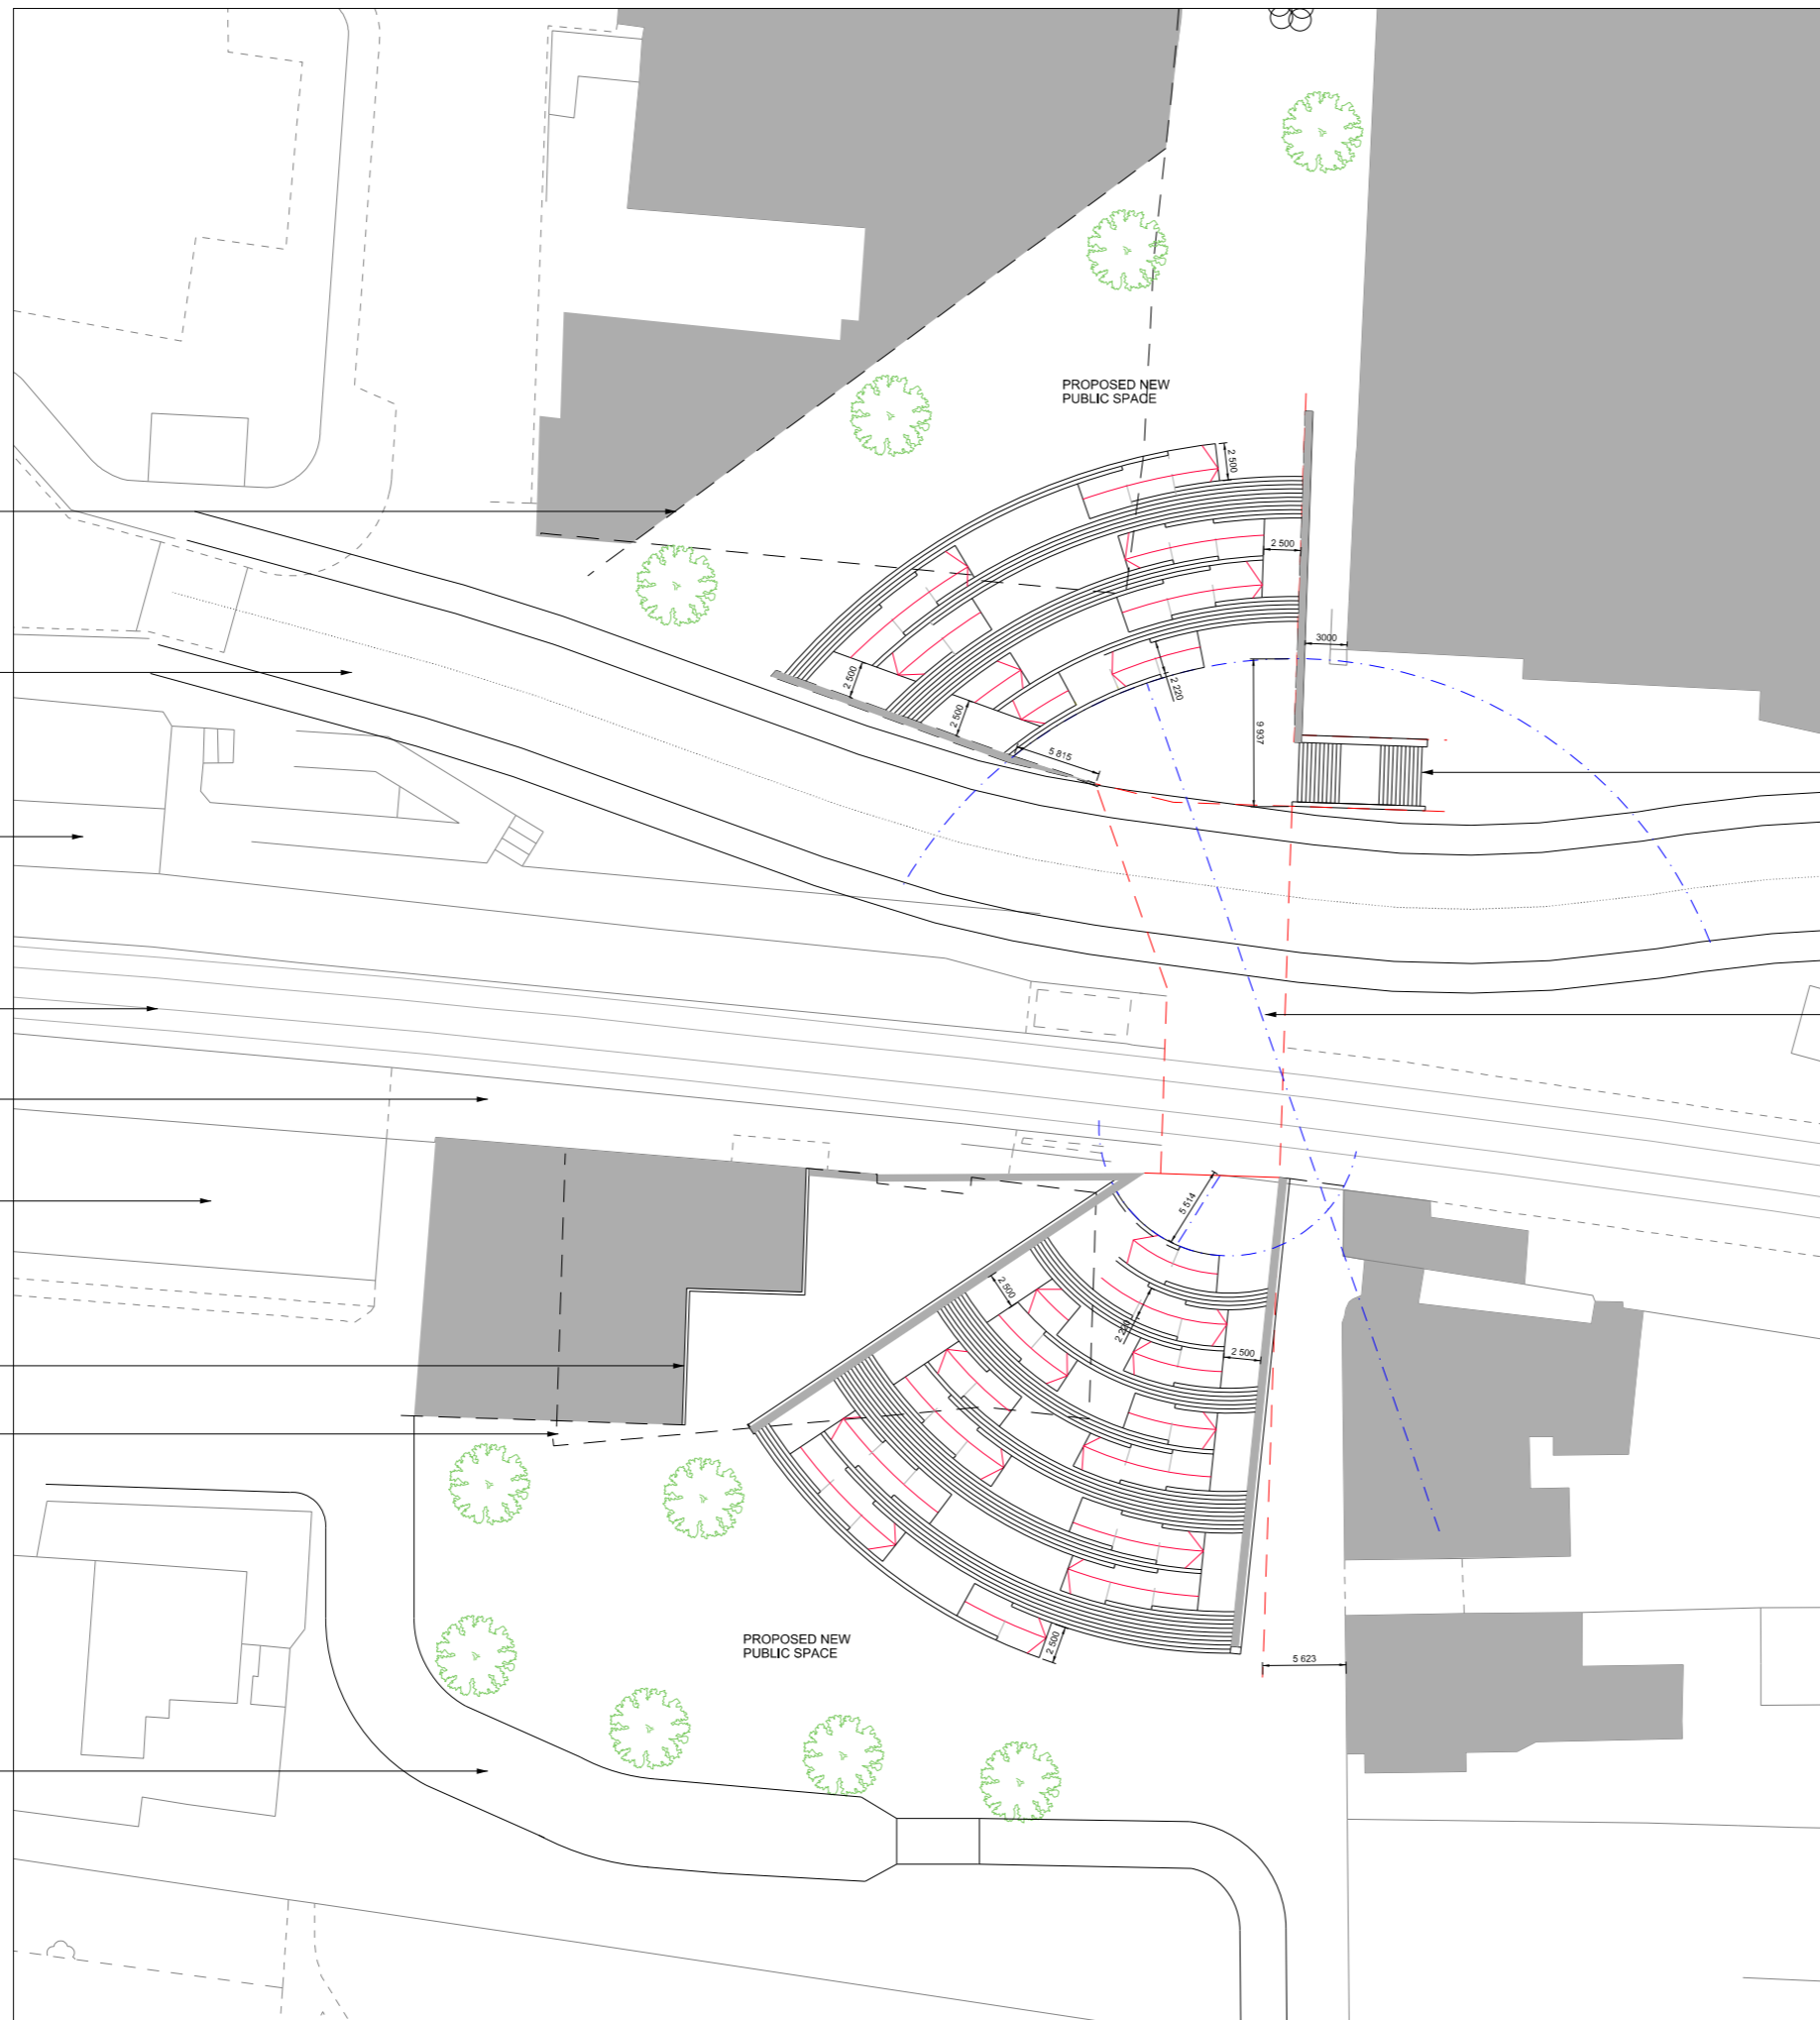

Legend/Notes
ALL DIMENSIONS ARE IN MILLIMETERS UNLESS OTHERWISE STATED

DRAFT

Rev	Date	Description of Revisions	Drawn	Chkd	Appr

OPTION SELECTION



Contractor(s)
ATKINS
No 1 Croydon
12-16 Addiscombe Road
Croydon
Surrey
CR0 0XT
Tel: +44 (0)20 8663 5000
Fax: +44 (0)20 8663 5111

Project
GRAYS PEDESTRIAN UNDERPASS

Drawing Title
UNDERPASS AND ACCESS OPTION 4
INITIAL COST

Designed	Drawn	Checked	Approved	Stipled	Stipled	Stipled	Date
	SH	SPM					

Alternative Reference	Sheet
Drawing Number 5136078-ATK-DRG-ACH-0001	of Revision 01

DRAFT

This page is intentionally left blank