

Drawing Number  
5136078-ATK-DRG-ACH-0002

Username: HAR88705 Date: 07/05/2015 12:36:33 File name: \\w.atkins.com\Home\GBL\OW\HAR88705\Desktop\Grays Pedestrian Underpass\UnderpassDrawings\5136078-ATK-DRG-ACH-0002.dgn

PROPOSED REALIGNED BUILDING FRONTAGE

PROPOSED CROWN ROAD REALIGNMENT

EXISTING RAMP TO BE MODIFIED TO ALLOW FOR CROWN ROAD REALIGNMENT. EXTENT OF RAMP MODIFICATION TO BE CONFIRMED.

GRAYS STATION SECONDARY CONCOURSE BUILDING

EXISTING RAMP TO BE MODIFIED TO ALLOW FOR CROWN ROAD REALIGNMENT. EXTENT OF RAMP MODIFICATION TO BE CONFIRMED.

EXISTING TRACK LINE


EXISTING PLATFORM

GRAYS STATION MAIN CONCOURSE BUILDING

AREA TO BE DEMOLISHED

PROPOSED REALIGNED BUILDING FRONTAGE

INDICATIVE ROAD ALIGNMENT. TO BE DESIGN BY OTHERS.

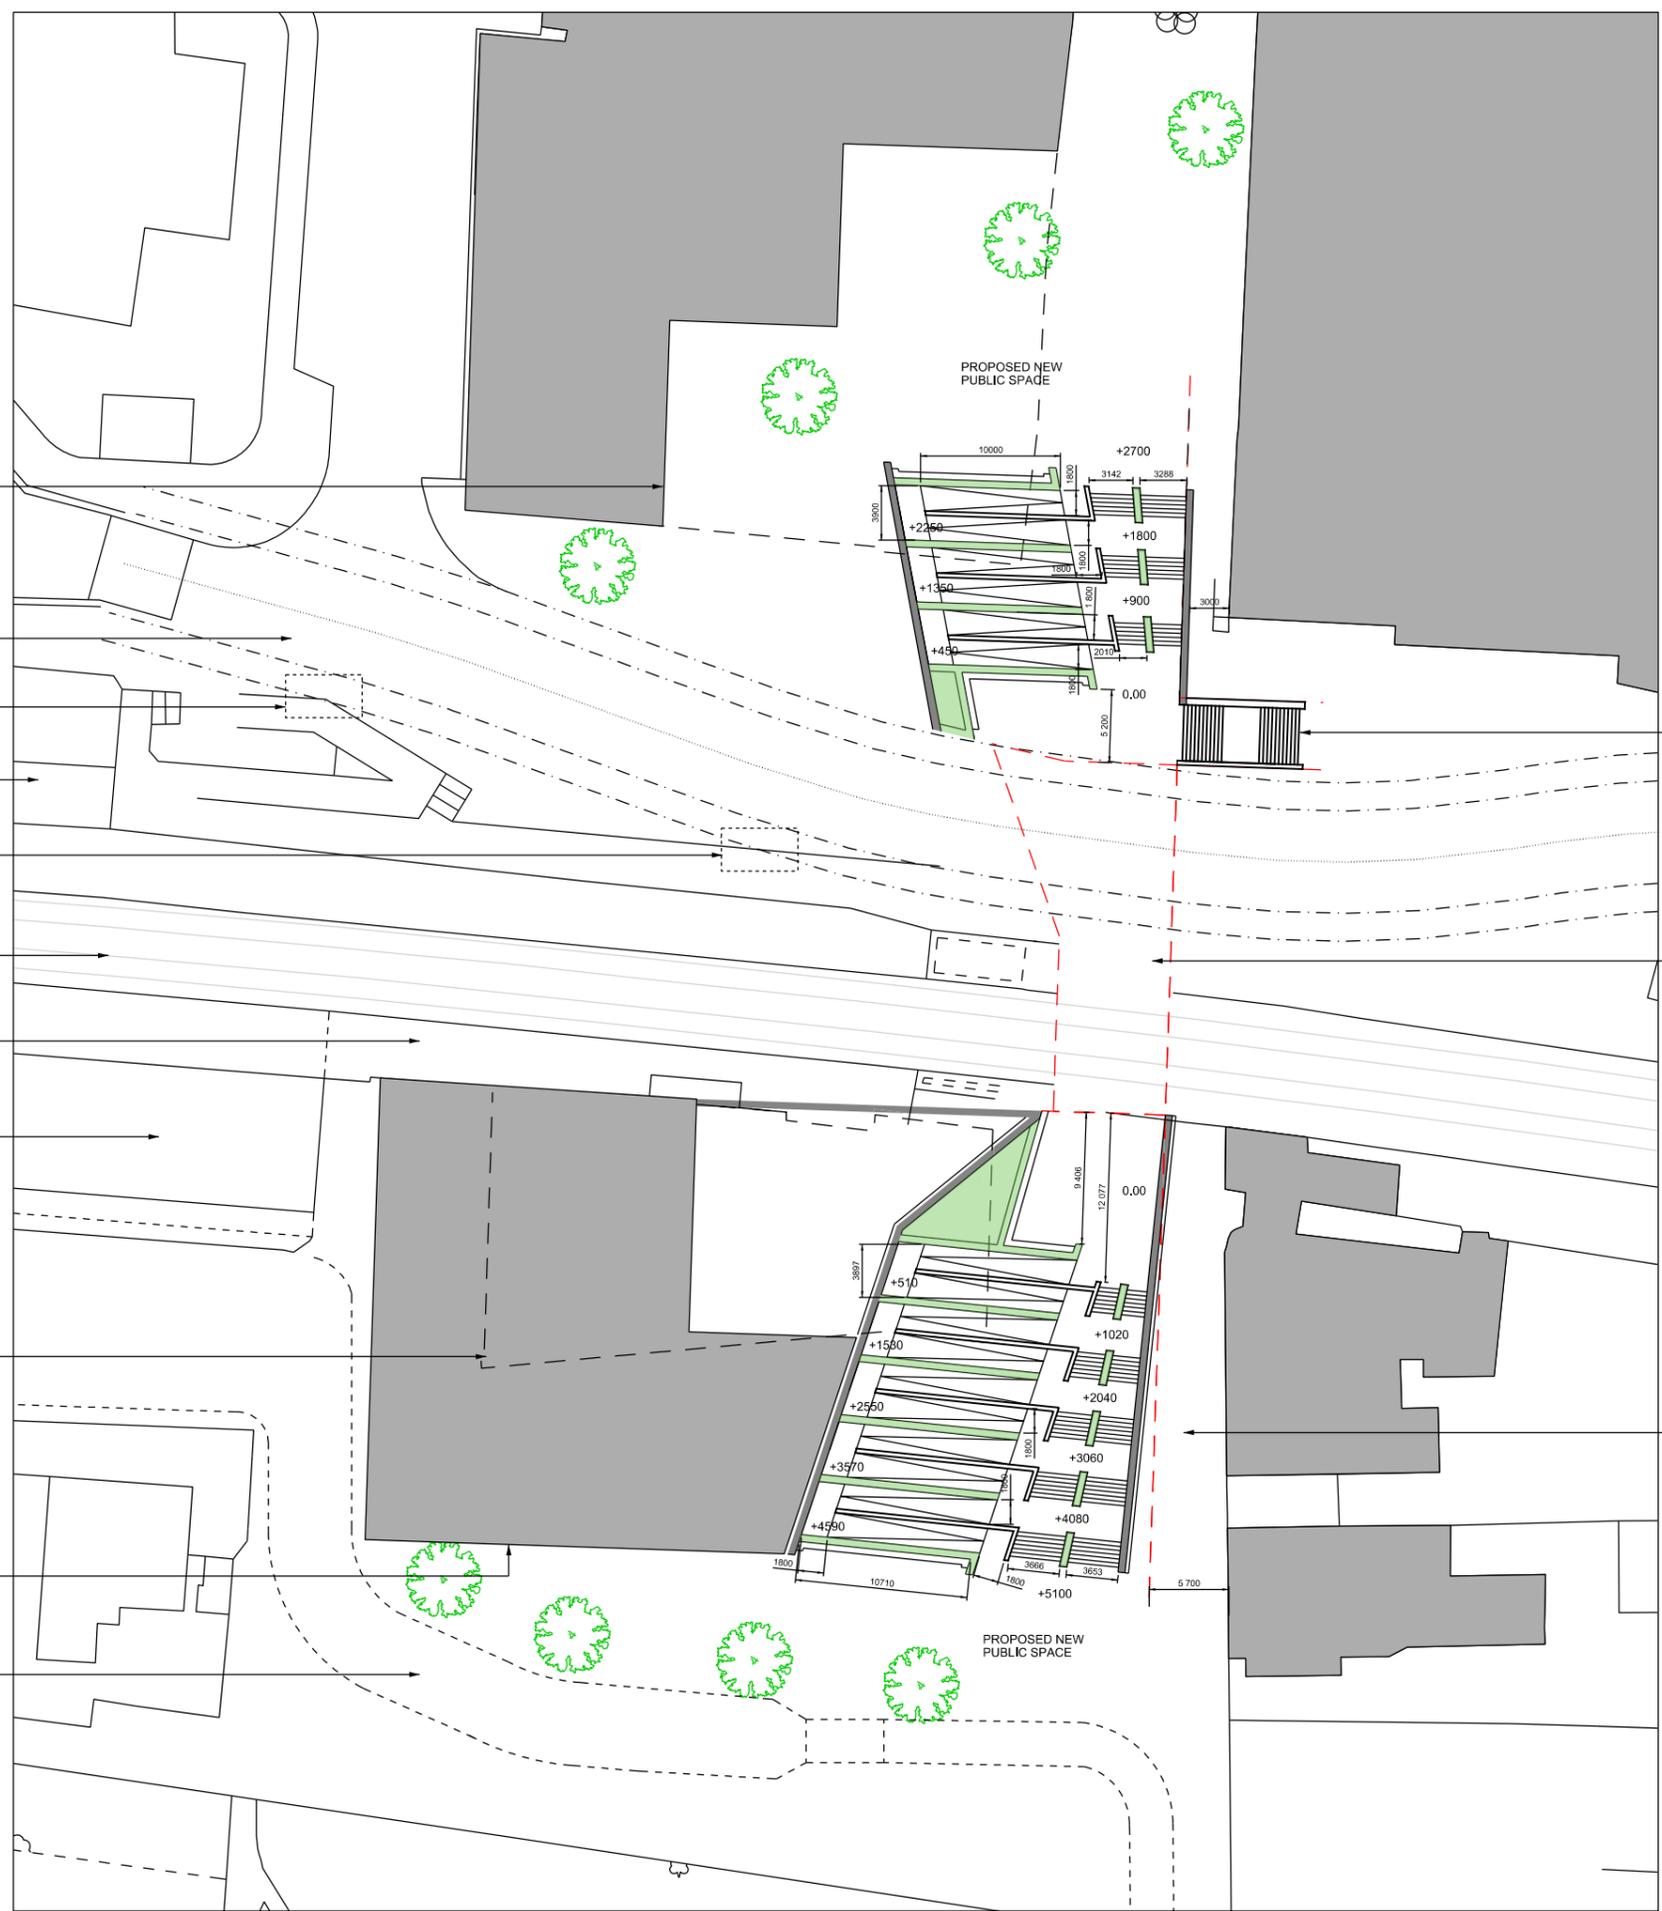

Legend/Notes  
ALL DIMENSIONS ARE IN MILLIMETERS UNLESS OTHERWISE STATED

DRAFT

Rev	Date	Description of Revisions	Drawn	Chkd	Appr
Status					

OPTION SELECTION



Contractor(s)  
**ATKINS**  
No 1 Croydon  
12-16 Addiscombe Road  
Croydon  
Surrey  
CR0 0XT  
Tel: +44 (0)20 8663 5000  
Fax: +44 (0)20 8663 5111

Project  
GRAYS PEDESTRIAN UNDERPASS

Drawing Title  
UNDERPASS AND ACCESS OPTION 1  
INITIAL COST

Designed	Signed	Date
Drawn SH	Signed	Date
Checked SPM	Signed	Date
Approved	Signed	Date
Scale(s)	ELR & Mileage	

Alternative Reference	Sheet
Drawing Number 5136078-ATK-DRG-ACH-0002	of Revision 01

DRAFT