


Drawing Number
5136078-ATK-DRG-ACH-0003

Filename: \\swatkins.com\Home\G\B\OW\HARR8705\Desktop\Grays Pedestrian Underpass\Underpass Drawings\5136078-ATK-DRG-ACH-0003.dgn
Date: 07/05/2015 12:17:16
Username: HARR8705

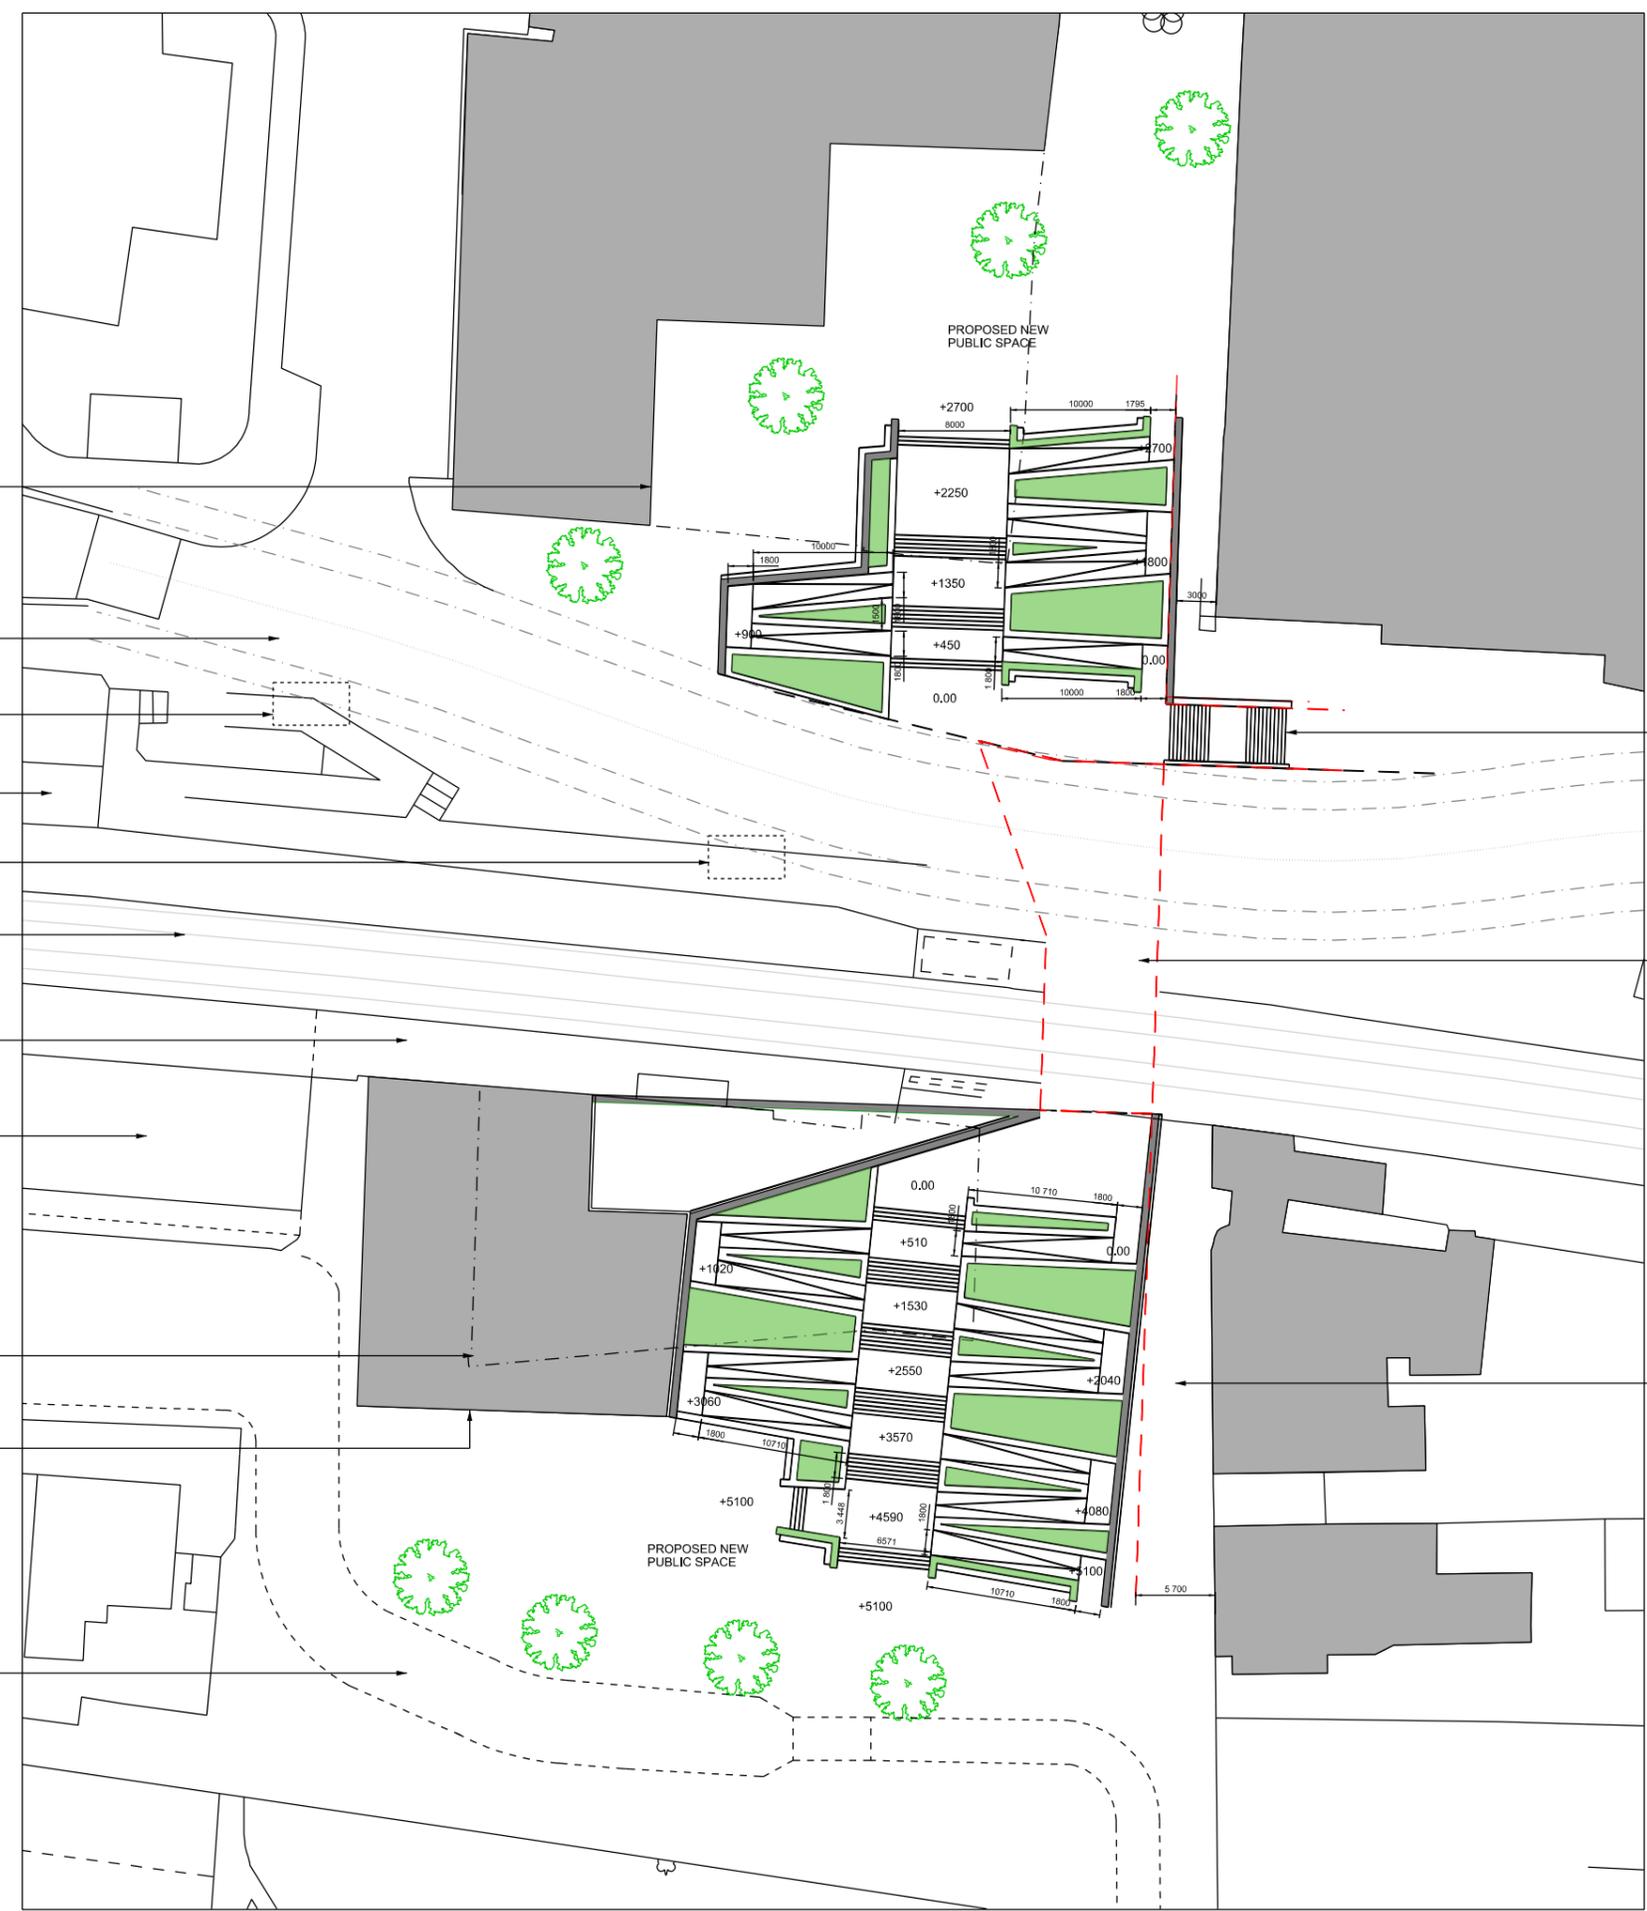

Legend/Notes
ALL DIMENSIONS ARE IN MILLIMETERS UNLESS OTHERWISE STATED

DRAFT

Rev	Date	Description of Revisions	Drawn	Chkd	Appr

OPTION SELECTION



Contractor(s)
ATKINS
No 1 Croydon
12-16 Addiscombe Road
Croydon
Surrey
CR0 0XT
Tel: +44 (0)20 8863 5000
Fax: +44 (0)20 8663 5111

Project
GRAYS PEDESTRIAN UNDERPASS

Drawing Title
UNDERPASS AND ACCESS OPTION 2
INITIAL COST

Designed	Signed	Date
Drawn SH	Signed	Date
Checked SPM	Signed	Date
Approved	Signed	Date
Scale(s)	ELR & Mileage	

Alternative Reference	Sheet
Drawing Number 5136078-ATK-DRG-ACH-0003	Revision 01



DRAFT