


Thurrock Strategic Transport Vision

Core Projects

Key


- Core projects
- Existing Urban Areas
- Borough Boundary

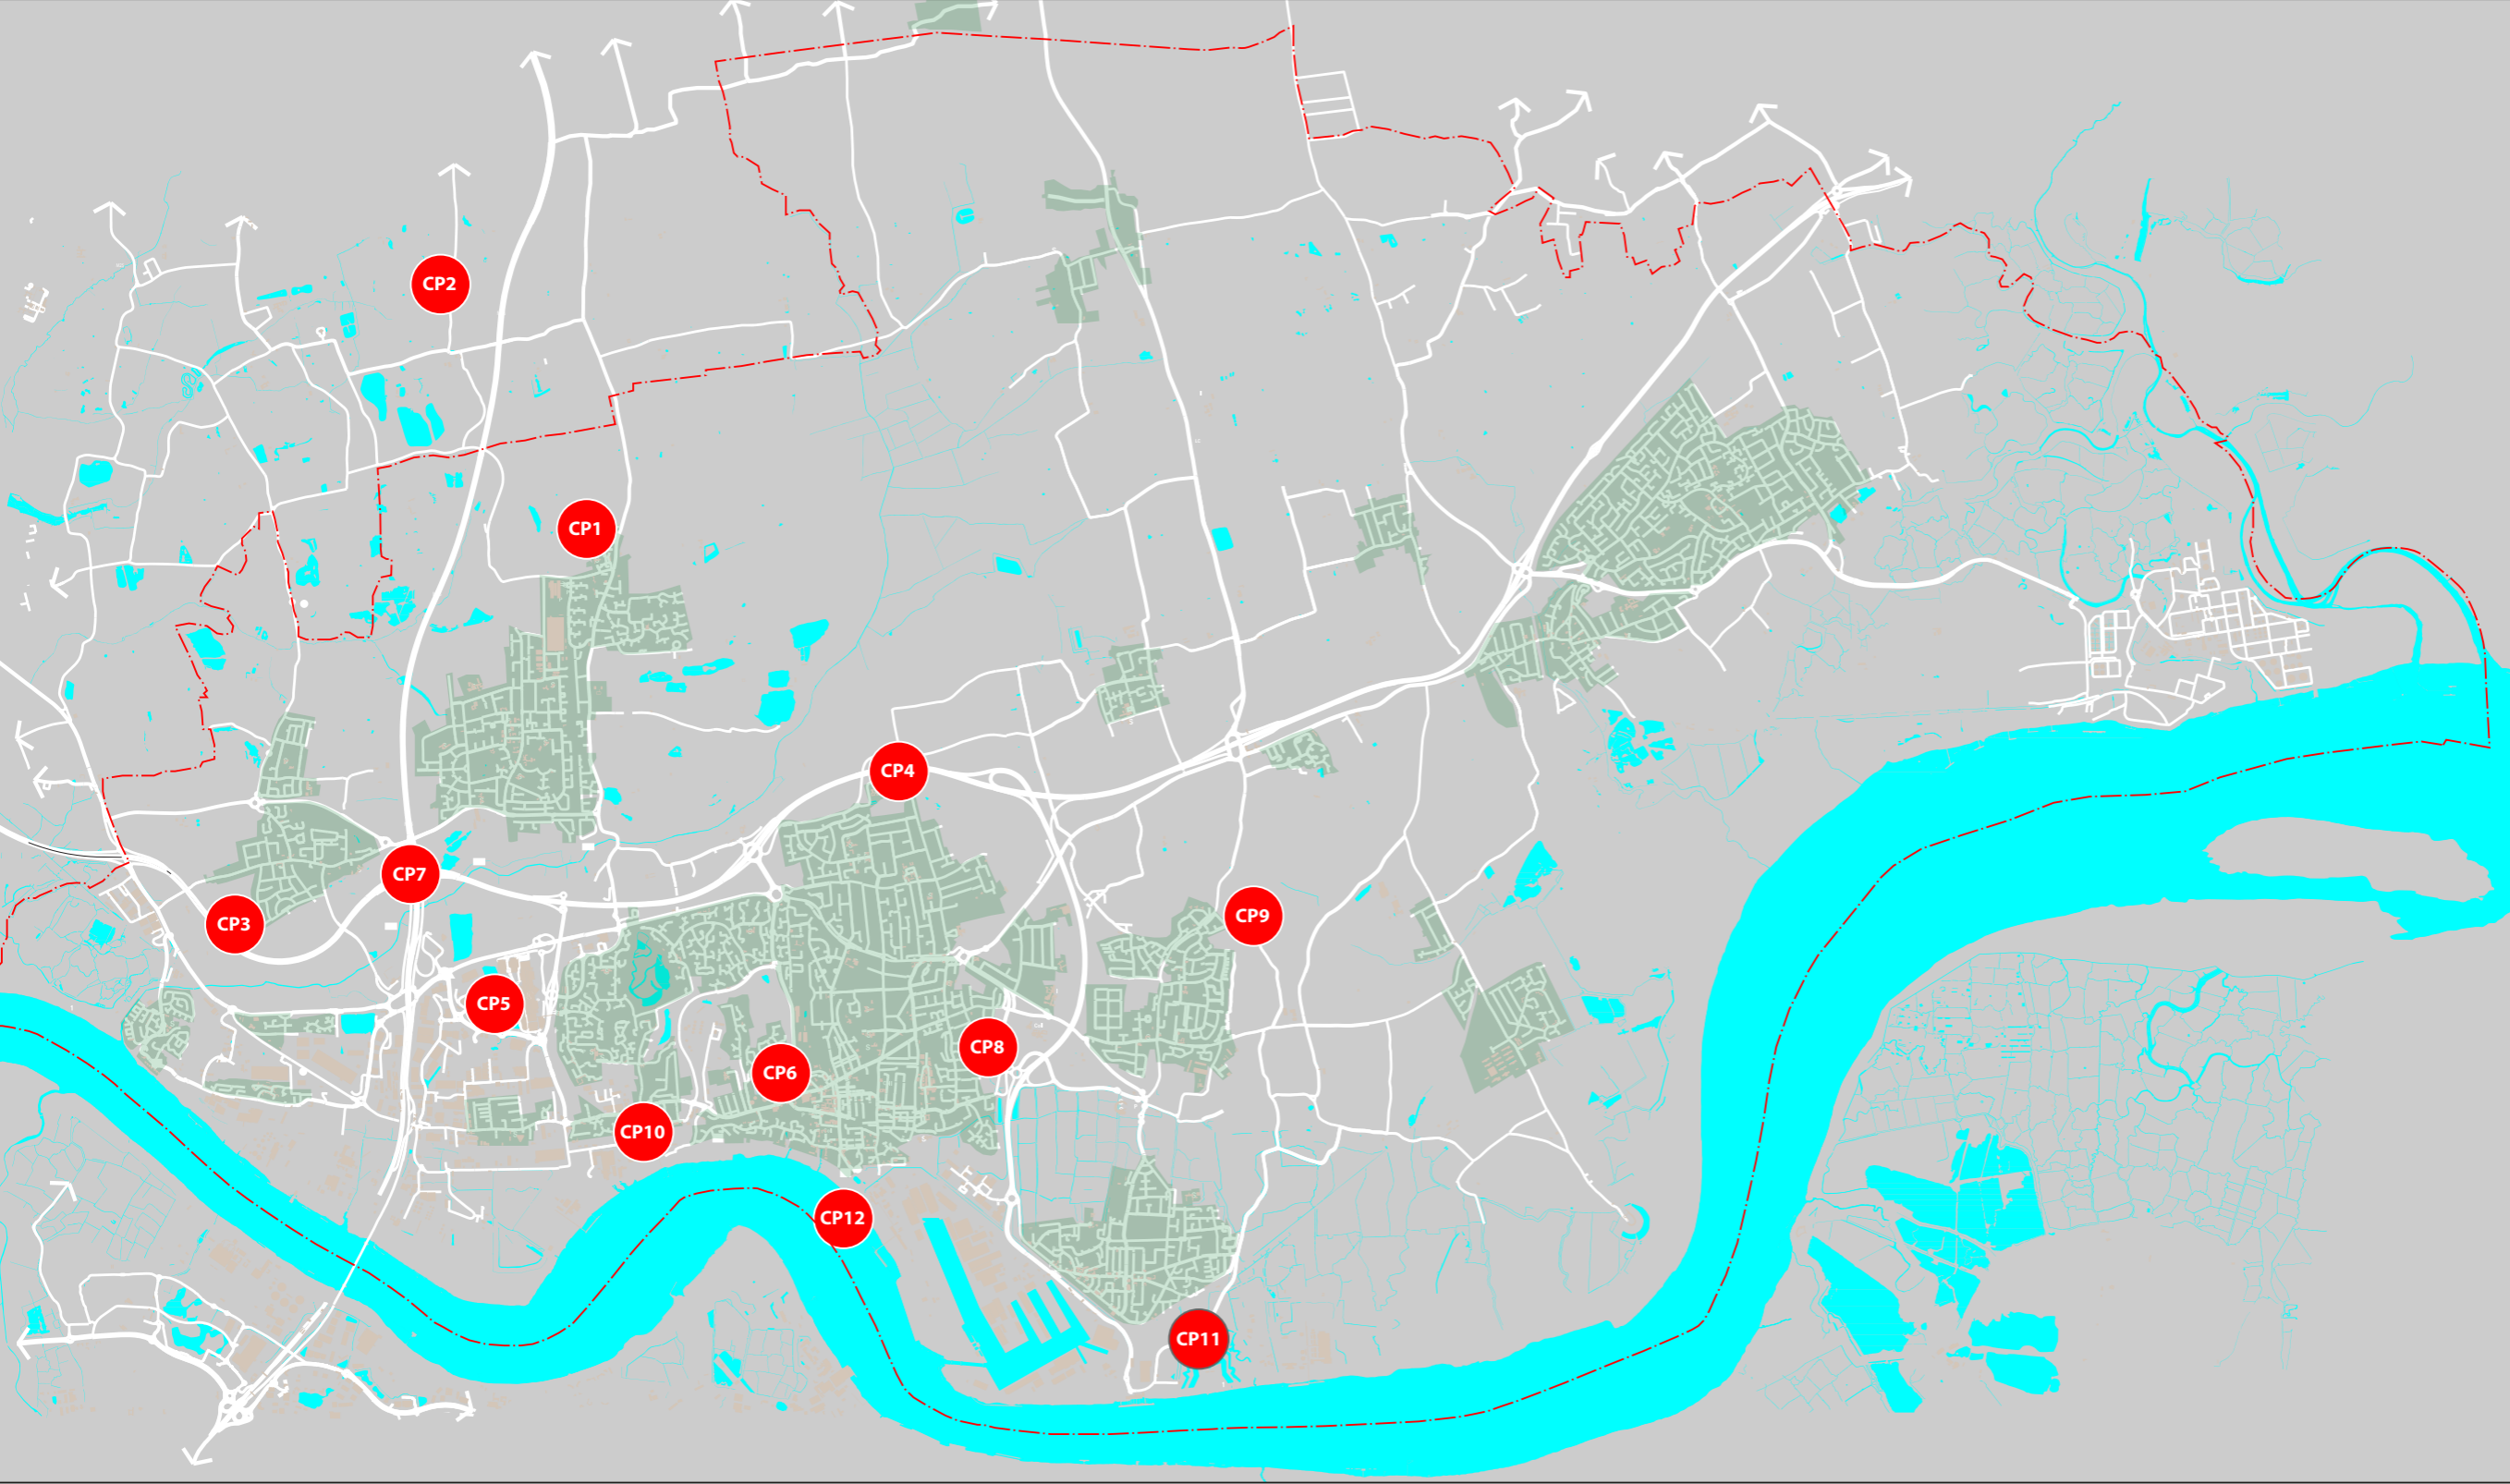

CORE TRANSPORT STRATEGY PROJECTS

- CP1 Upgrade/relocation of South Ockendon Station.
- CP2 Rail Capacity Enhancements for single-track Ockendon Line (possible twin-tracking).
- CP3 Aveley Access Package.
- CP4 North Grays Connections.
- CP5 Lakeside Transport Package.
- CP6 Grays Transport Package (including rail-crossing enhancements).
- CP7 M25 Junction 30 Improvements.
- CP8 KenEx Tram.
- CP9 Chadwell St Mary's By-pass.
- CP10 Thurrock Rail Capacity.
- CP11 Park and Ride (London Resort).
- CP12 Thames Rive Services (i.e Thames Clipper)

DRAFT FOR COMMENT

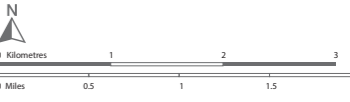

Date:	October 2020
Dwg ref.	TTS/111/A
Scale:	1:2,500@A1 or 1,250@A3
Drawn by:	RL/MD
Approved by:	RL

Crown copyright and database rights 2020 Ordnance Survey 100025457